

LY-AU YOUNG ARCHITECTS

SITE (WITH EXISTING PLAN)

SCALE 3/32" = 1'-0"

PARKING LOT



SUNDBERG KENNEDY LY-AU YOUNG ARCHITECTS

February 11, 2014 Meeting

KINGSGATE LIBRARY EXISTING PLAN

NE 143RD ST



🔶 ENTRY LIBRARY SERVICES ADULT TEEN CHILDREN MEETING/STUDY TECHNOLOGY RESTROOMS BACK OF HOUSE

124TH AVE NE

PARKING LOT




SUNDBERG KENNEDY LY-AU YOUNG ARCHITECTS

KINGSGATE LIBRARY CONCEPT PLAN WITH NORTH ENTRY SCALE 1/8" = 1'-0"

February 11, 2014 Meeting

NE 143RD ST

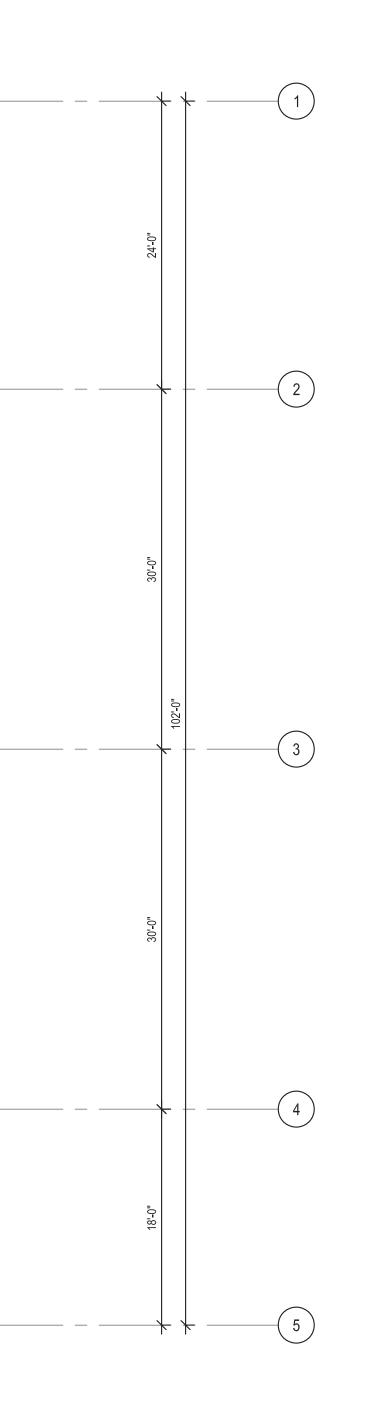






← entry LIBRARY SERVICES ADULT TEEN CHILDREN MEETING/STUDY TECHNOLOGY RESTROOMS BACK OF HOUSE

PARKING LOT

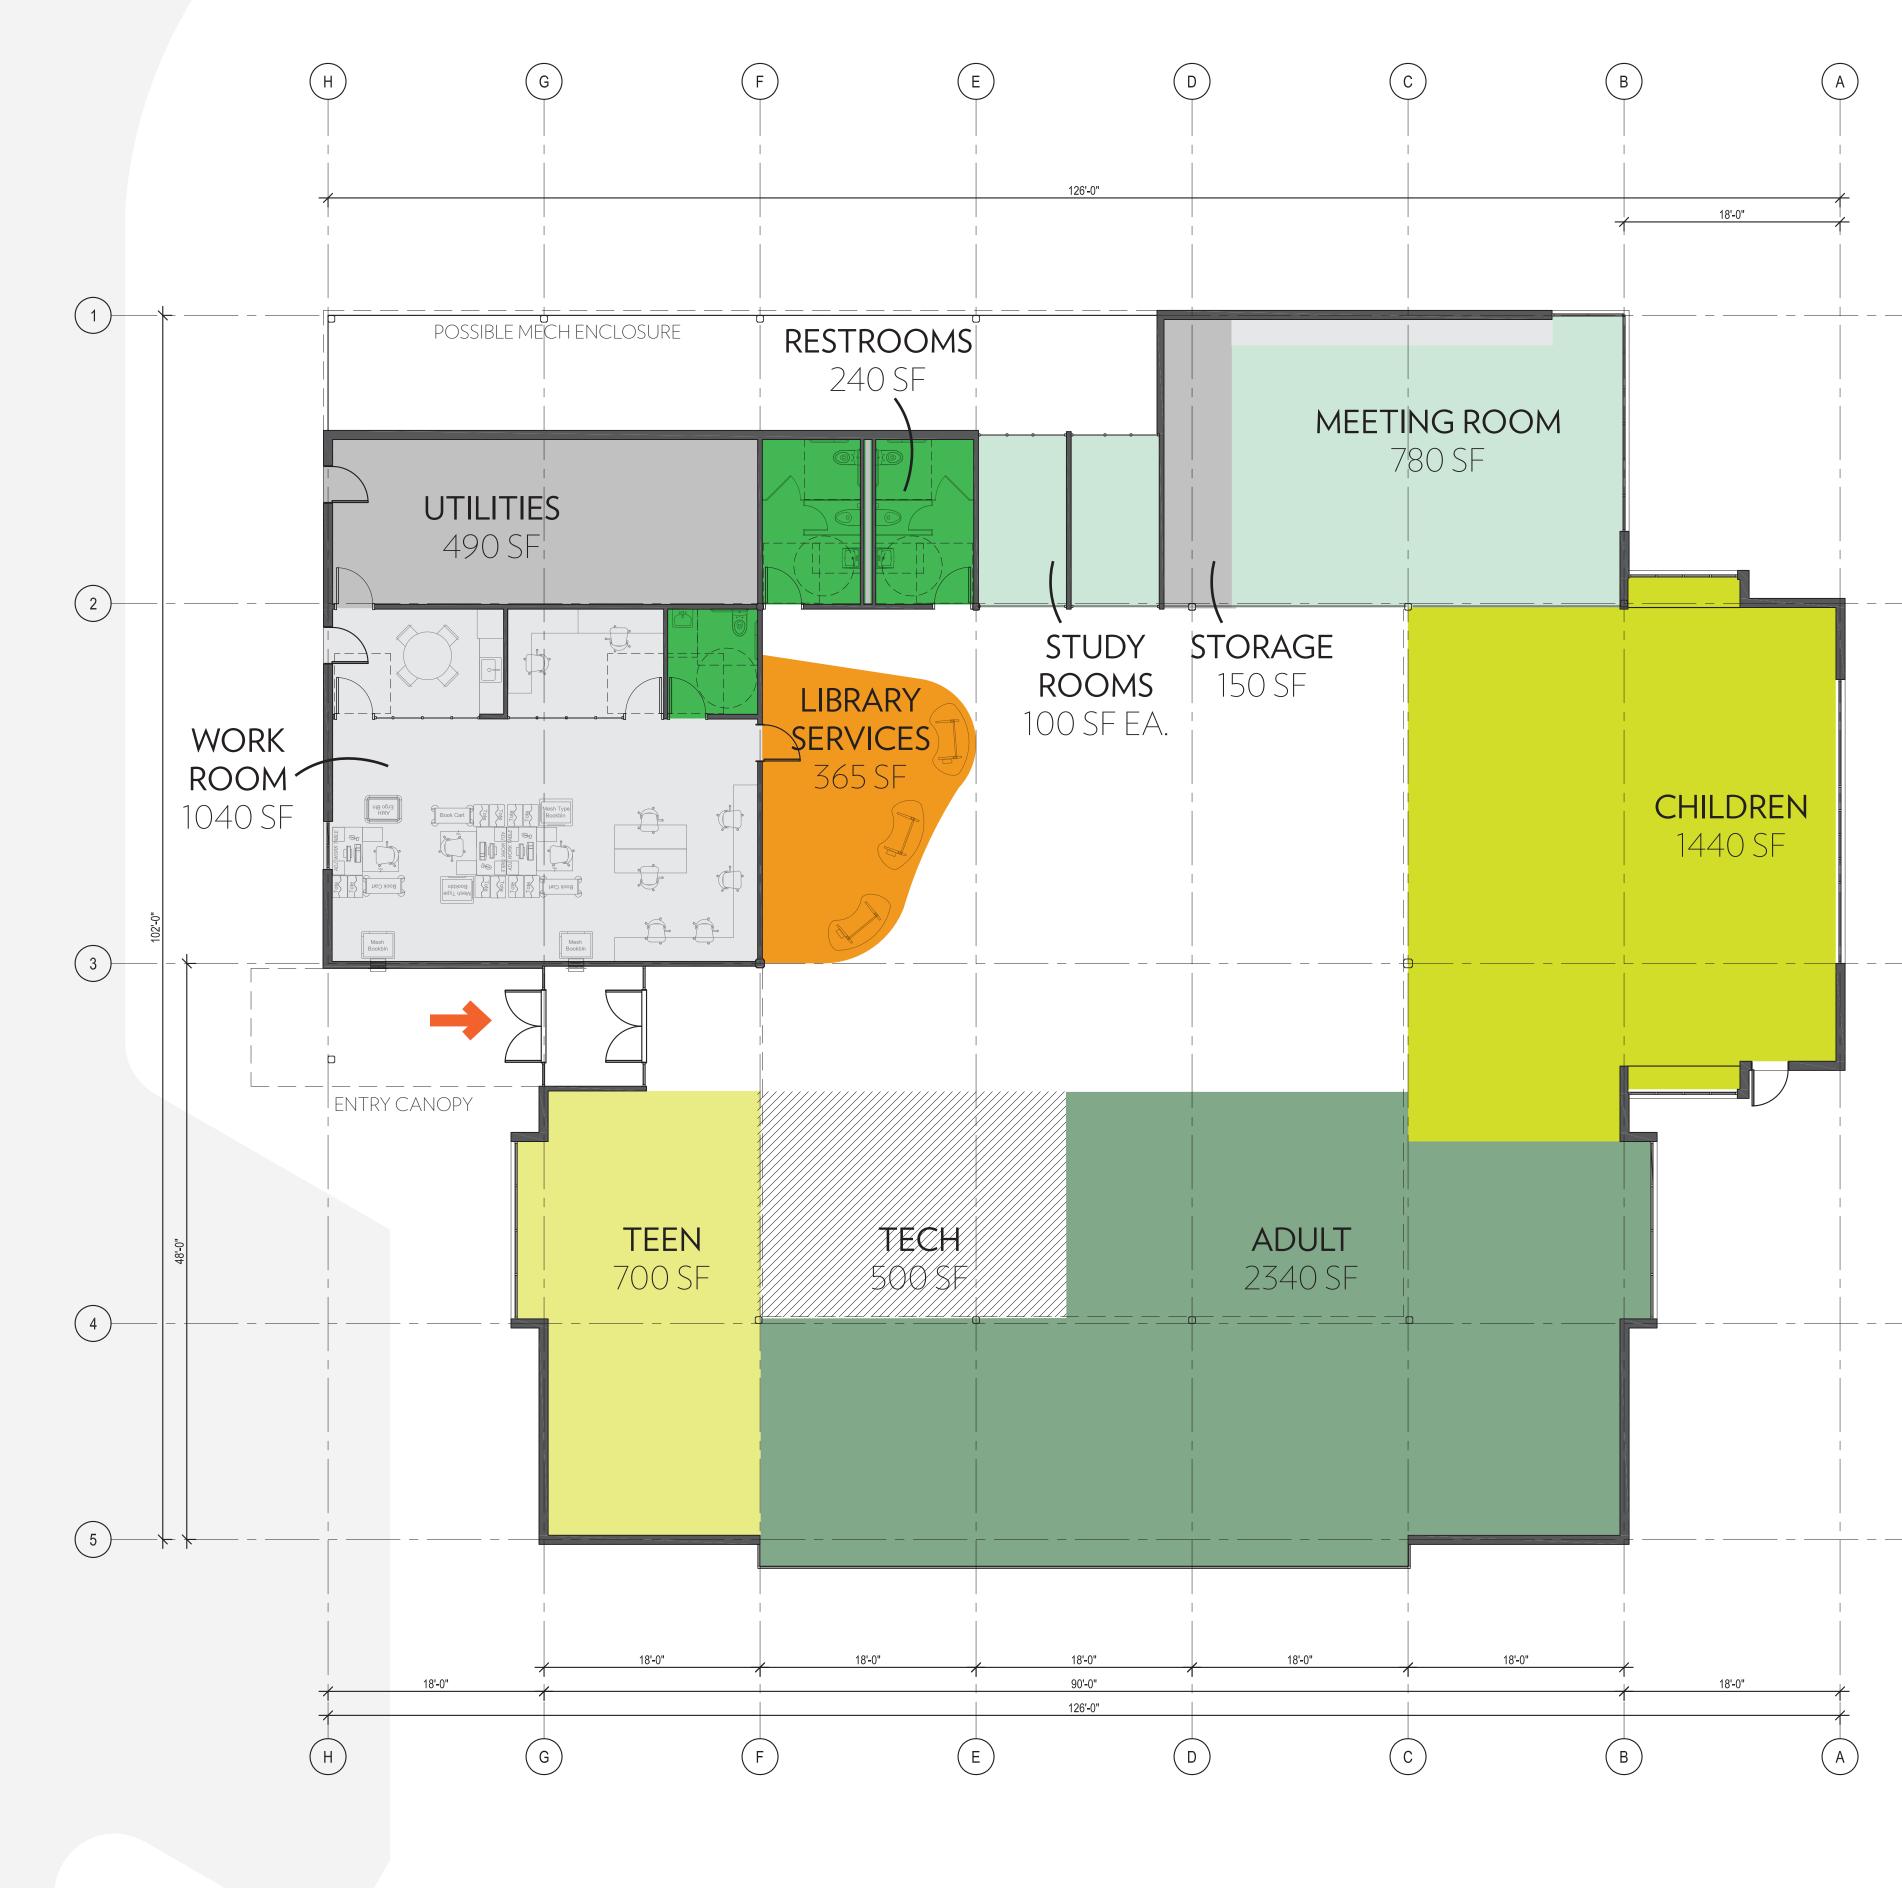


SUNDBERG KENNEDY LY-AU YOUNG ARCHITECTS

February 11, 2014 Meeting

KINGSGATE LIBRARY CONCEPT PLAN WITH WEST ENTRY SCALE 1/8" = 1'-0"



NE 143RD ST

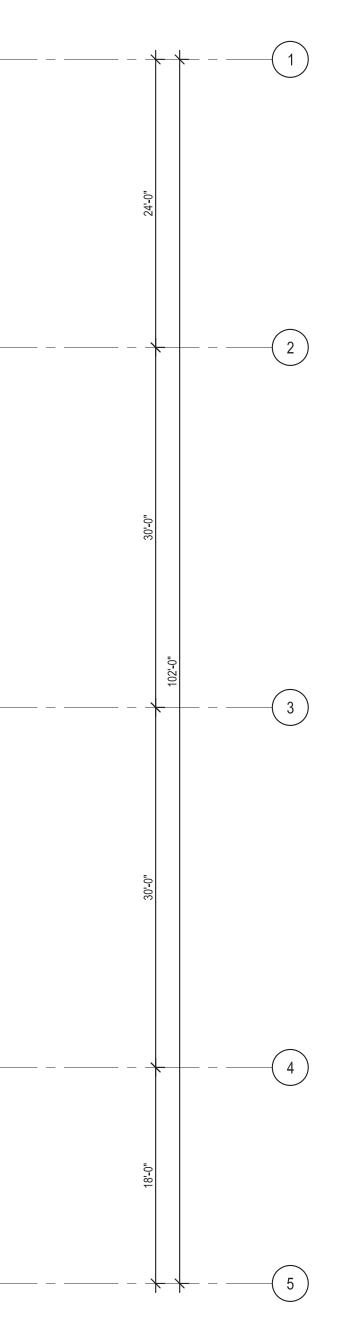





← ENTRY LIBRARY SERVICES ADULT TEEN CHILDREN MEETING/STUDY TECHNOLOGY RESTROOMS BACK OF HOUSE