


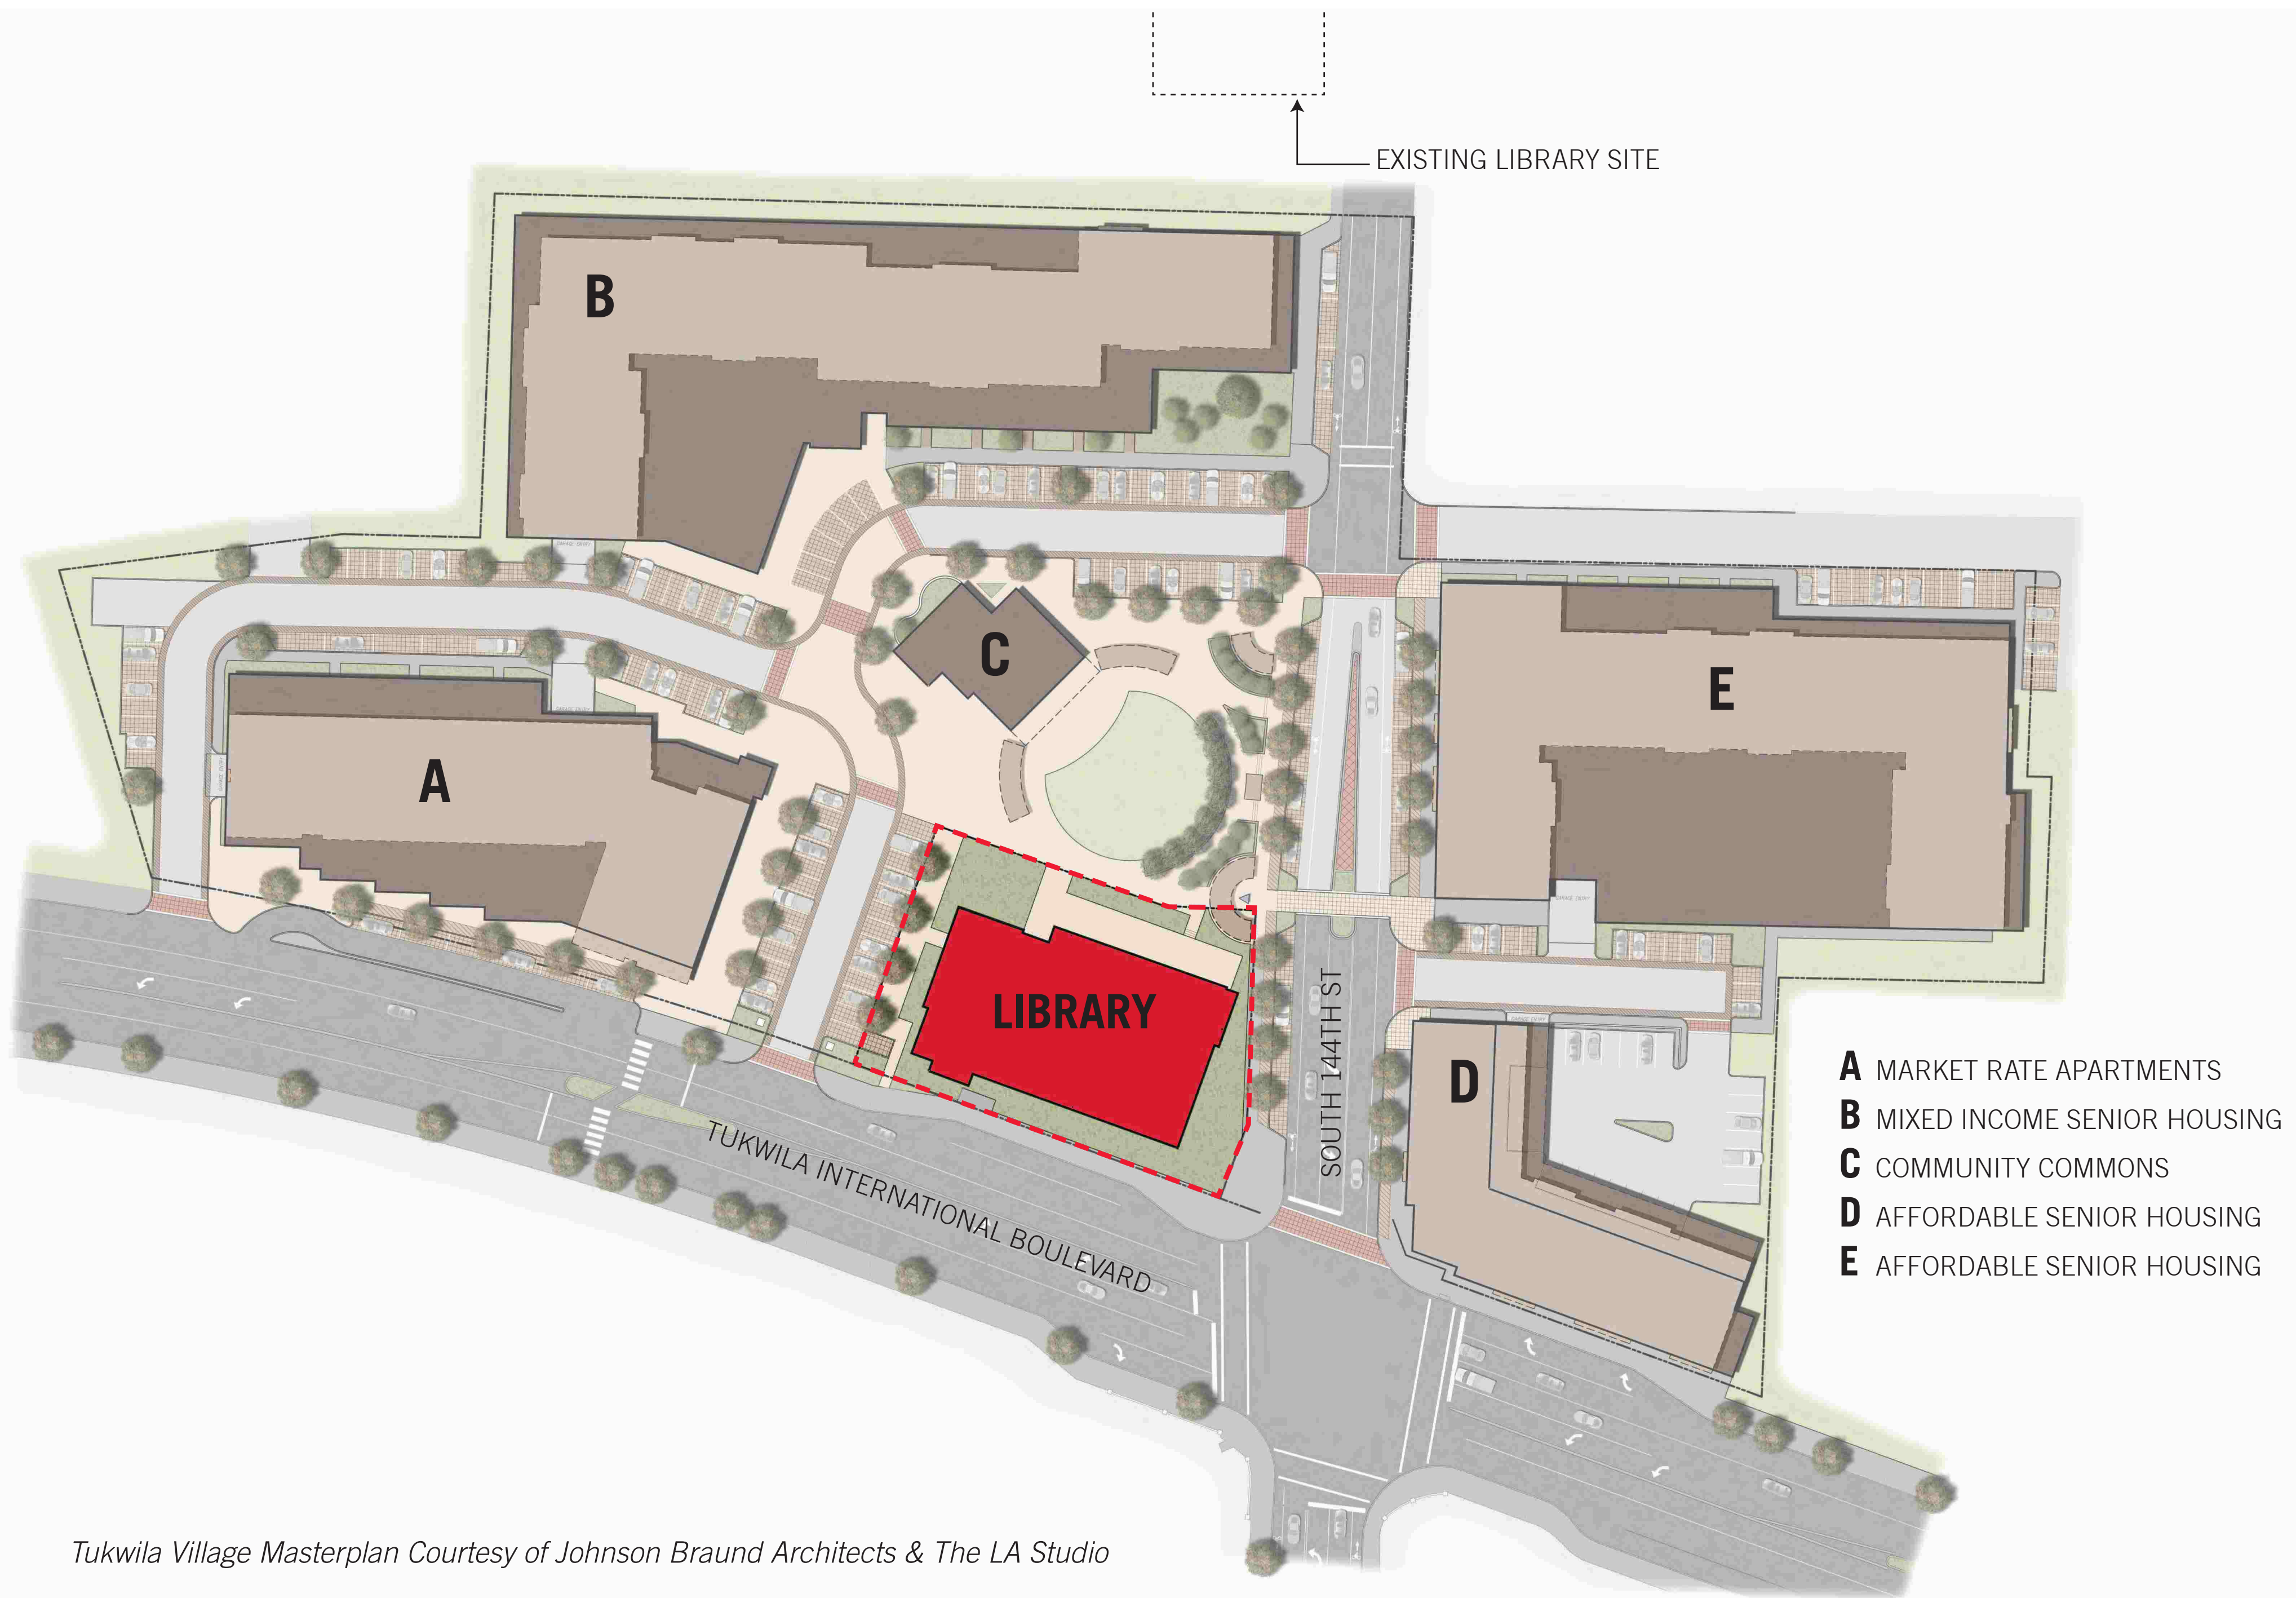
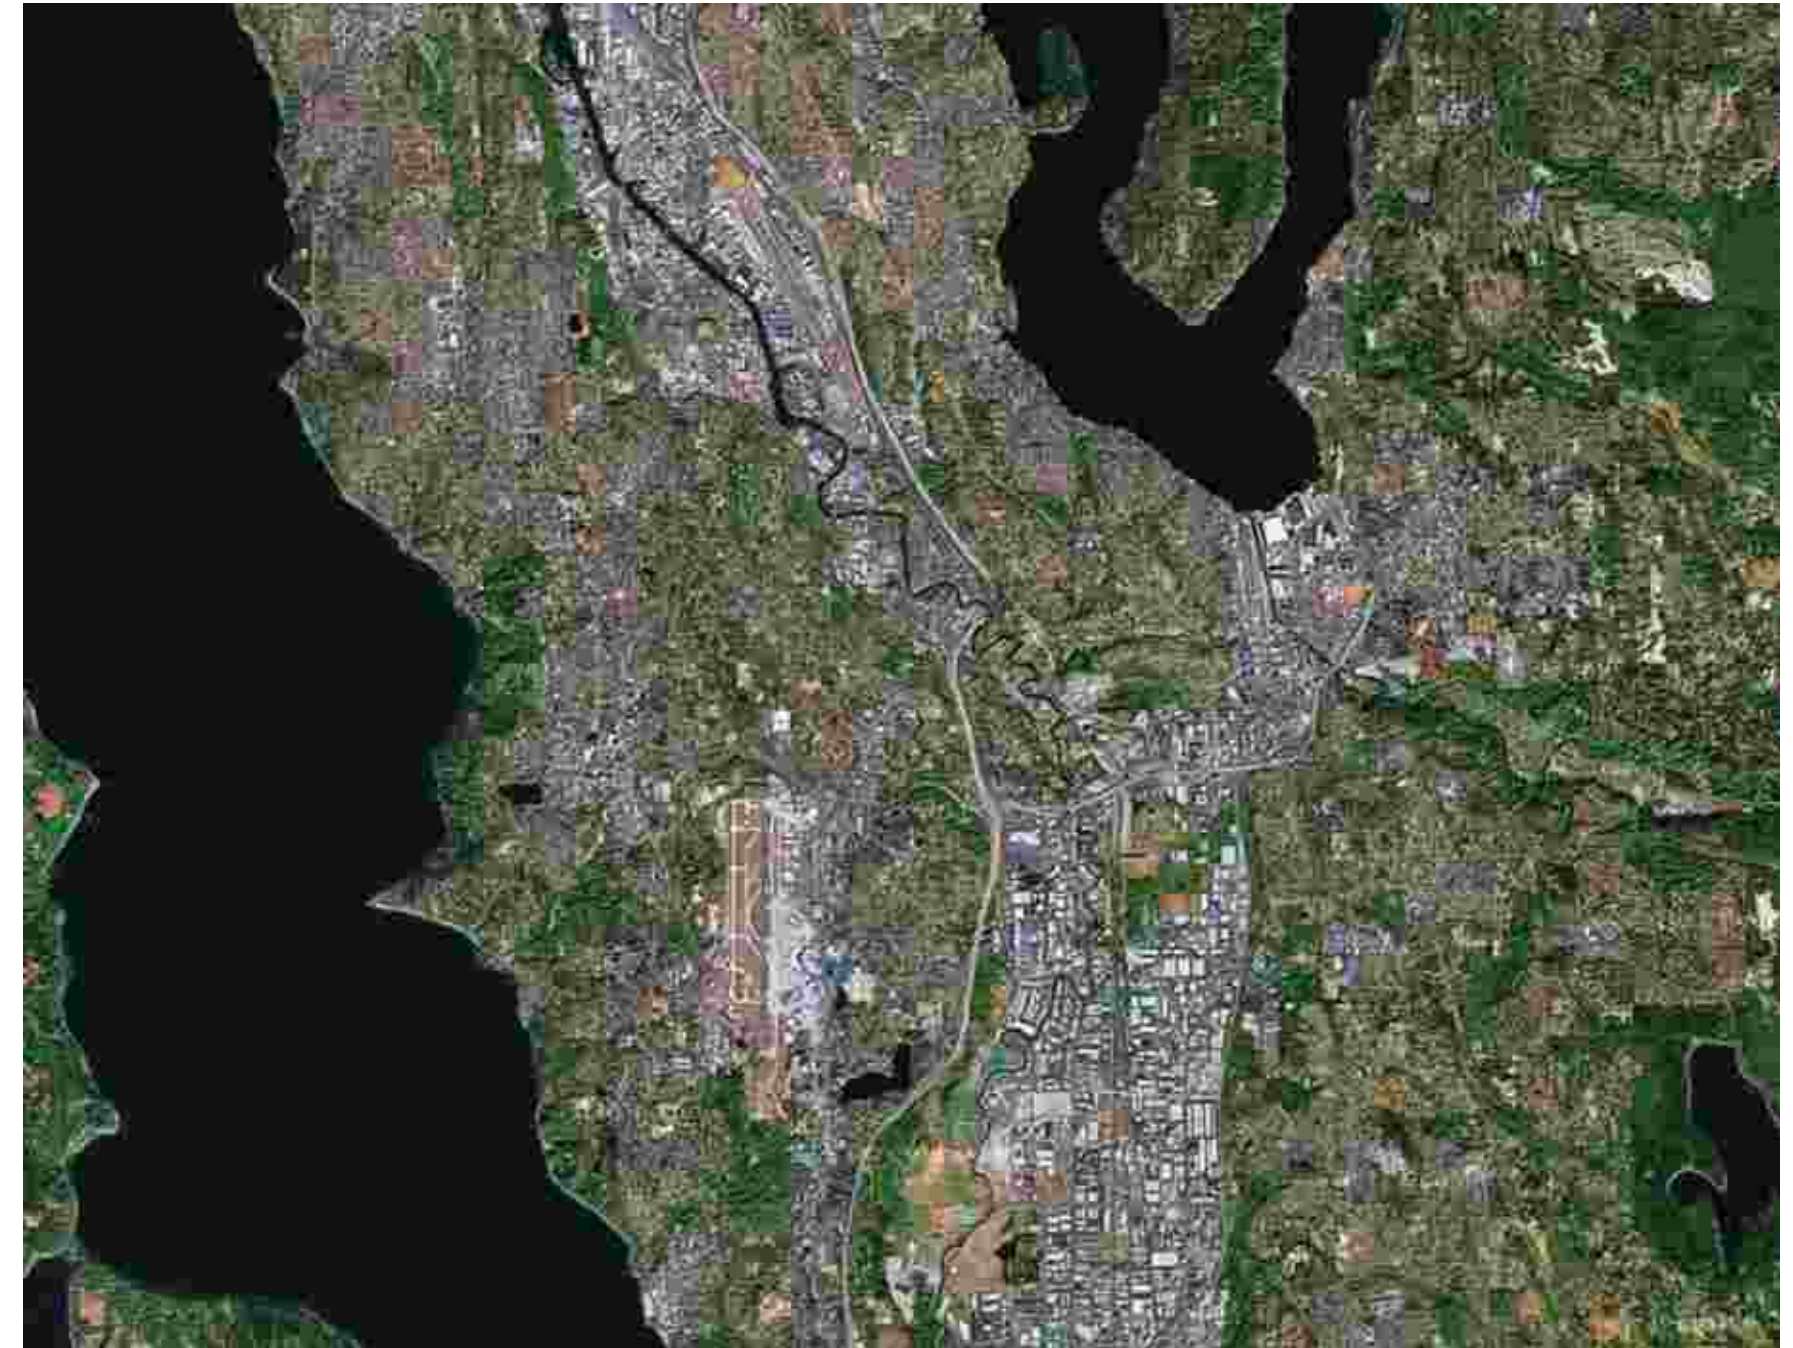


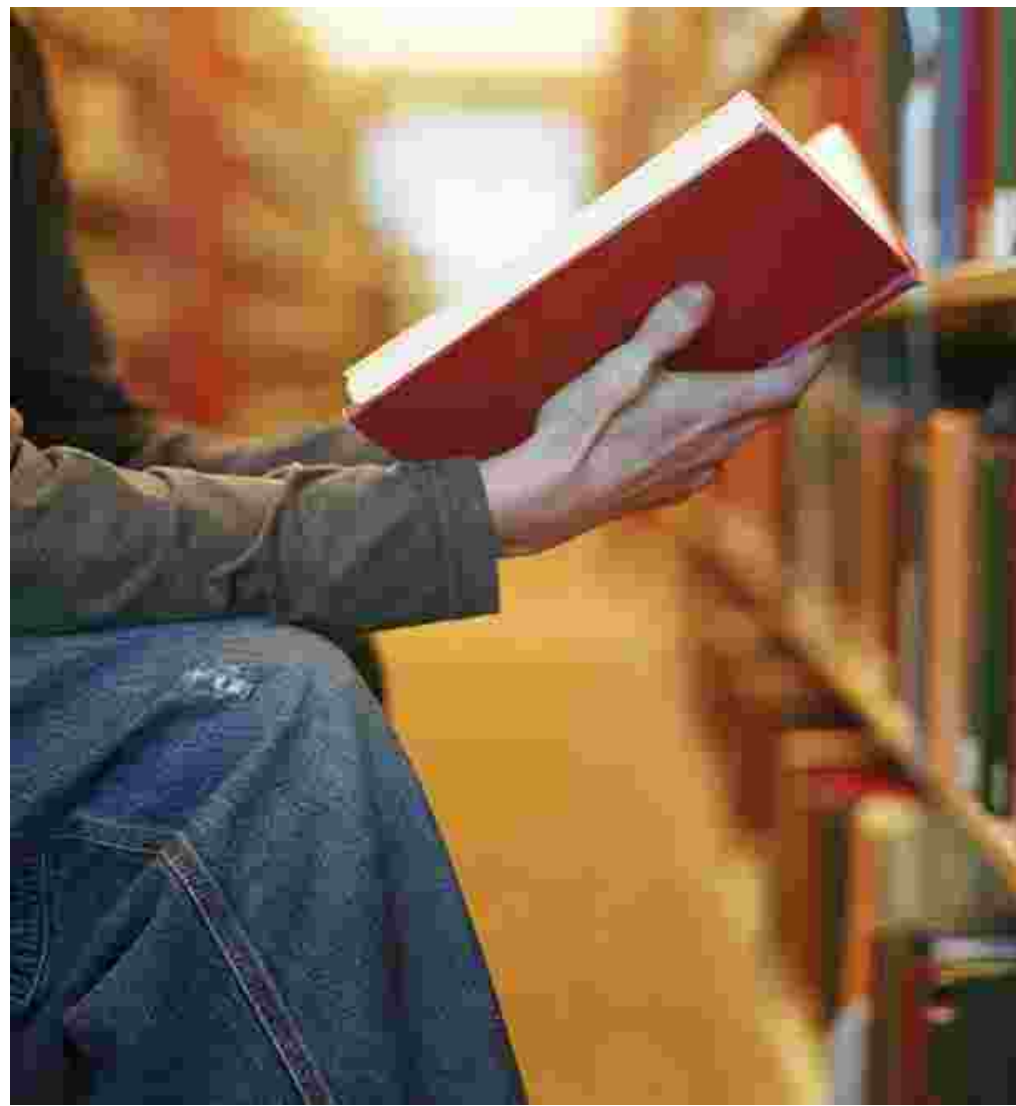

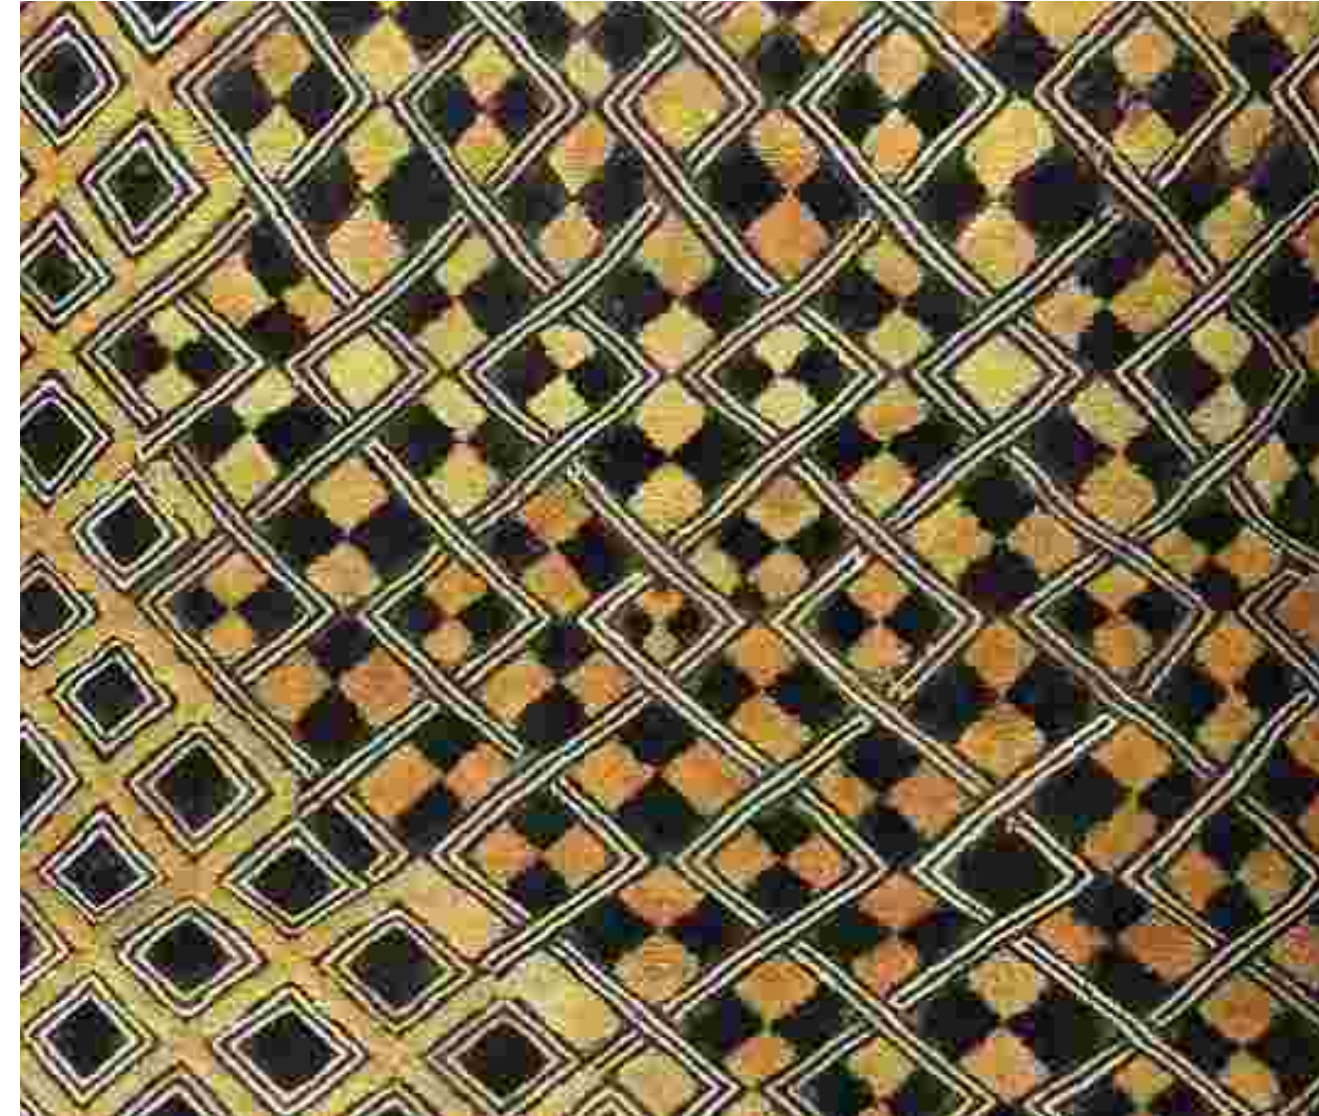

GATEWAYTUKWILA IS A GATEWAY FOR PEOPLE, A GATEWAY OF KNOWLEDGE, A GATEWAY TO LEARNING.....

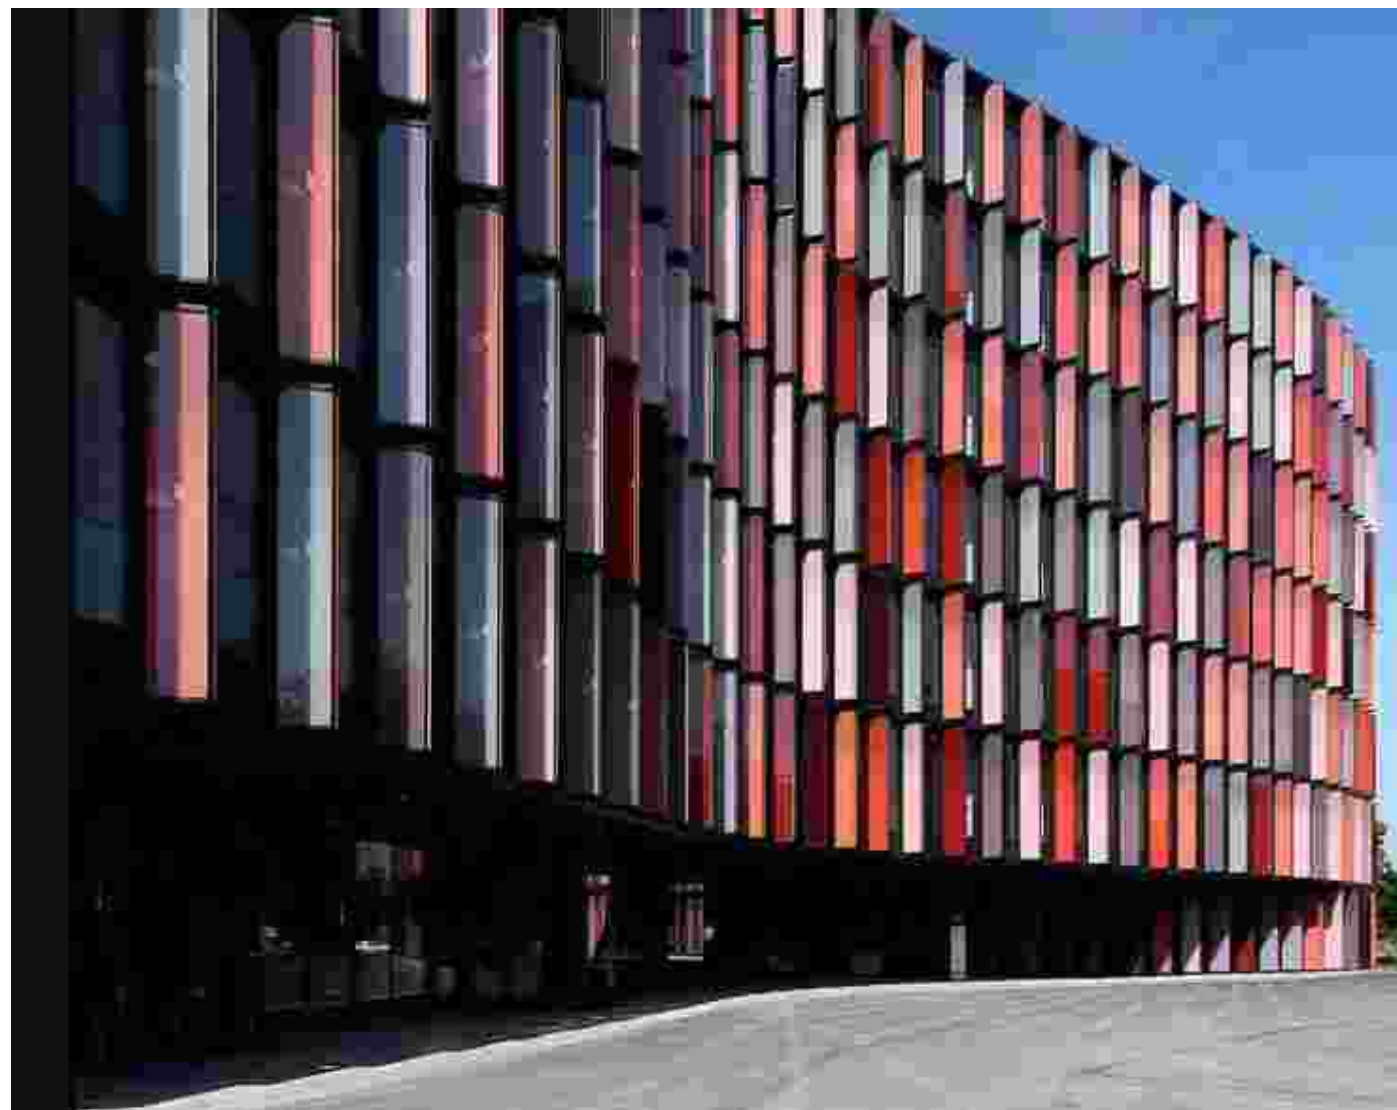

MOSAICTUKWILA IS A MOSAIC OF CULTURES, OF LANGUAGES, ETHNICITY, INCOME, AGES, EXPERIENCES.....

DESIGN FOR FLEXIBILITY / WARM, INVITING / HAZELNUT TREES / LIKE LOTS OF GLASS / MEETING ROOM SHOULD OPEN UP / INCORPORATE SUSTAINABLE FEATURES / BRIGHT COLORS



PLANTING SCHEDULE		
SYMBOL	BOTANICAL NAME	COMMON NAME
SITE TREES		
	TUKWILA VILLAGE TREE, BY OTHERS	
	QUERCUS RUBRA	RED OAK
	ACER CIRCINATUM	VINE MAPLE
	CORNUS KOUSA	KOUSA DOGWOOD
	CORYLUS CORNUTA	HAZELNUT
SHRUBS & GROUND COVER MIXES		
	NATIVE MIX W/ FLOWERING SHRUBS & SEASONAL ORNAMENTALS	
	NATIVE WOODLAND / EVERGREEN MIX	
	NATIVE WOODLAND / EVERGREEN MIX #2	
MATERIALS & FINISHES		
PAVING		
TYPE A		
	NATURAL GRAY CONCRETE	
	LT-MD SANDBLAST FINISH	
	WITH SAW-CUT JOINTS	
TYPE B		
	SPECIAL PAVING 1	
TYPE C		
	SPECIAL FLAGSTONE PAVING	
SEAT WALL		
	NATURAL GRAY CONCRETE	
	LT. SANDBLAST FINISH	
	ELECTRICAL PLUG-INS	
	INFORMAL SEATING	

WALKS



- *Light Sandblast Finish*
- *Saw-cut Joints*

SOFT PAVEMENTS



- *Sand Set Flagstone Paving*

TERRACE PAVEMENTS




- *Pavers*

TERRACE EDGE, SEATING



- *Seat walls, concrete with wood/composite top*

BIKE PARKING

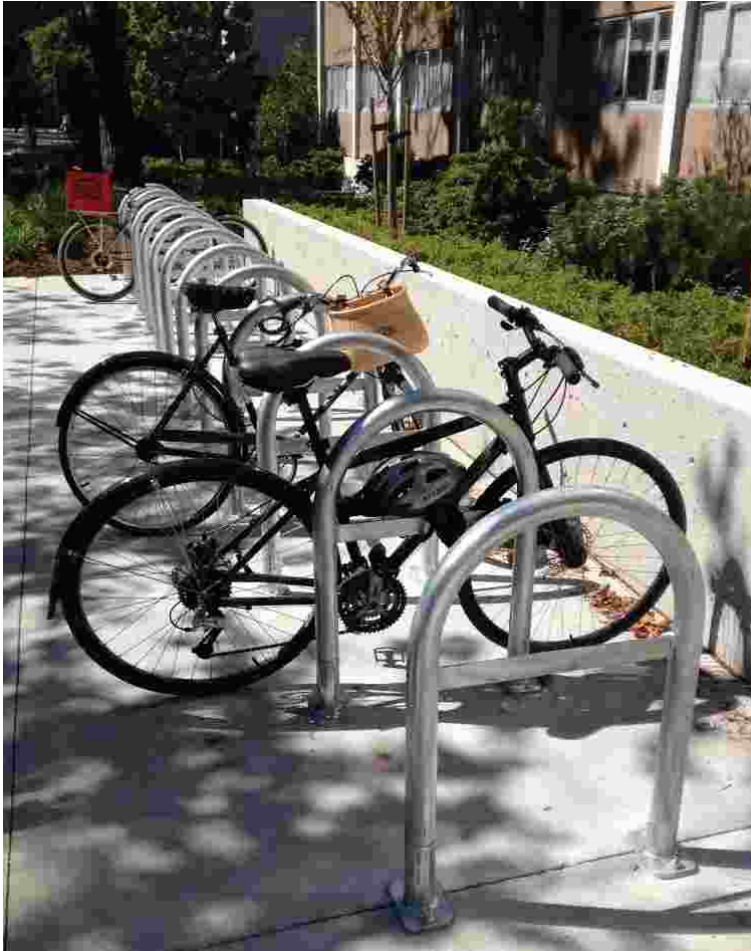

- *Review Standard (Inverted U, Galvanized)*

BIG ONES




- *Red Oak/White Oak*

WOODLAND UNDERSTORY & ACCENTS



- *Hazelnut -- "Tukwila" Corylus cornuta*

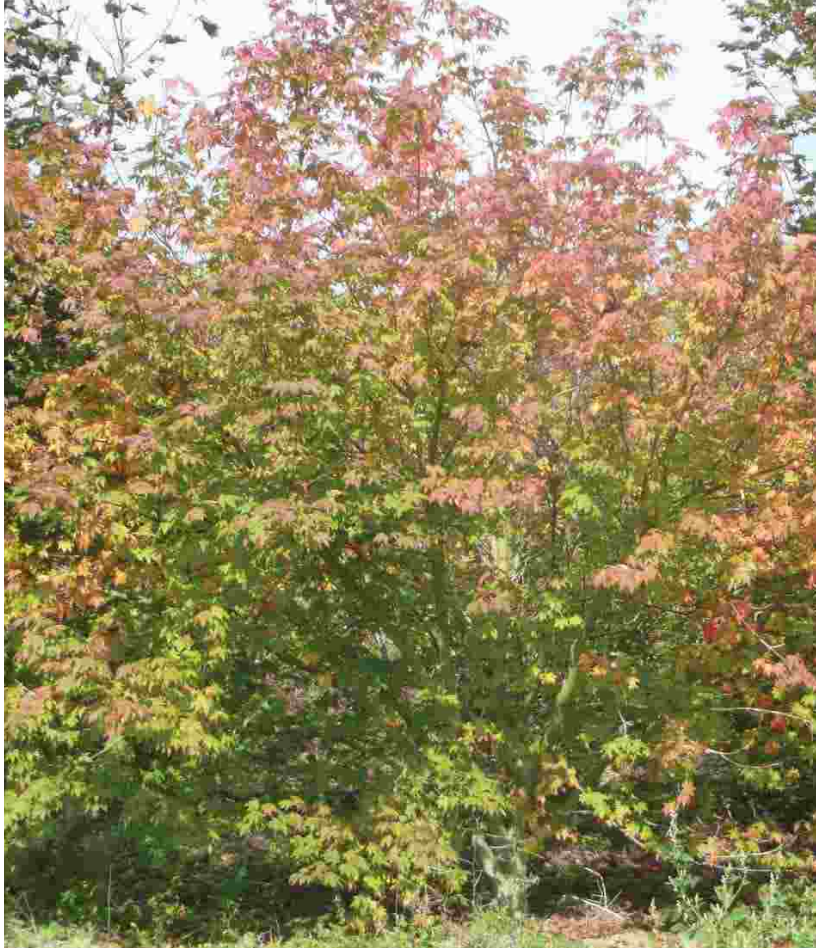

- *Vine Maple Acer circinatum*




- *Dogwood Cornus 'Eddies White Wonder'*


GROUND PLANE




- *Natifve Mix: Salal, Sword Fern...*

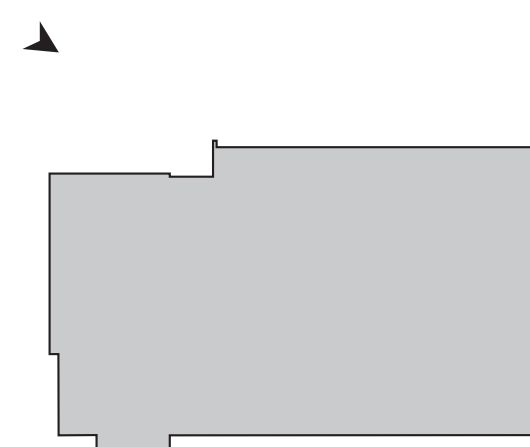

Tukwila Library | **KCLS** | VIEW OF ENTRY FROM PARK
December 5, 2012

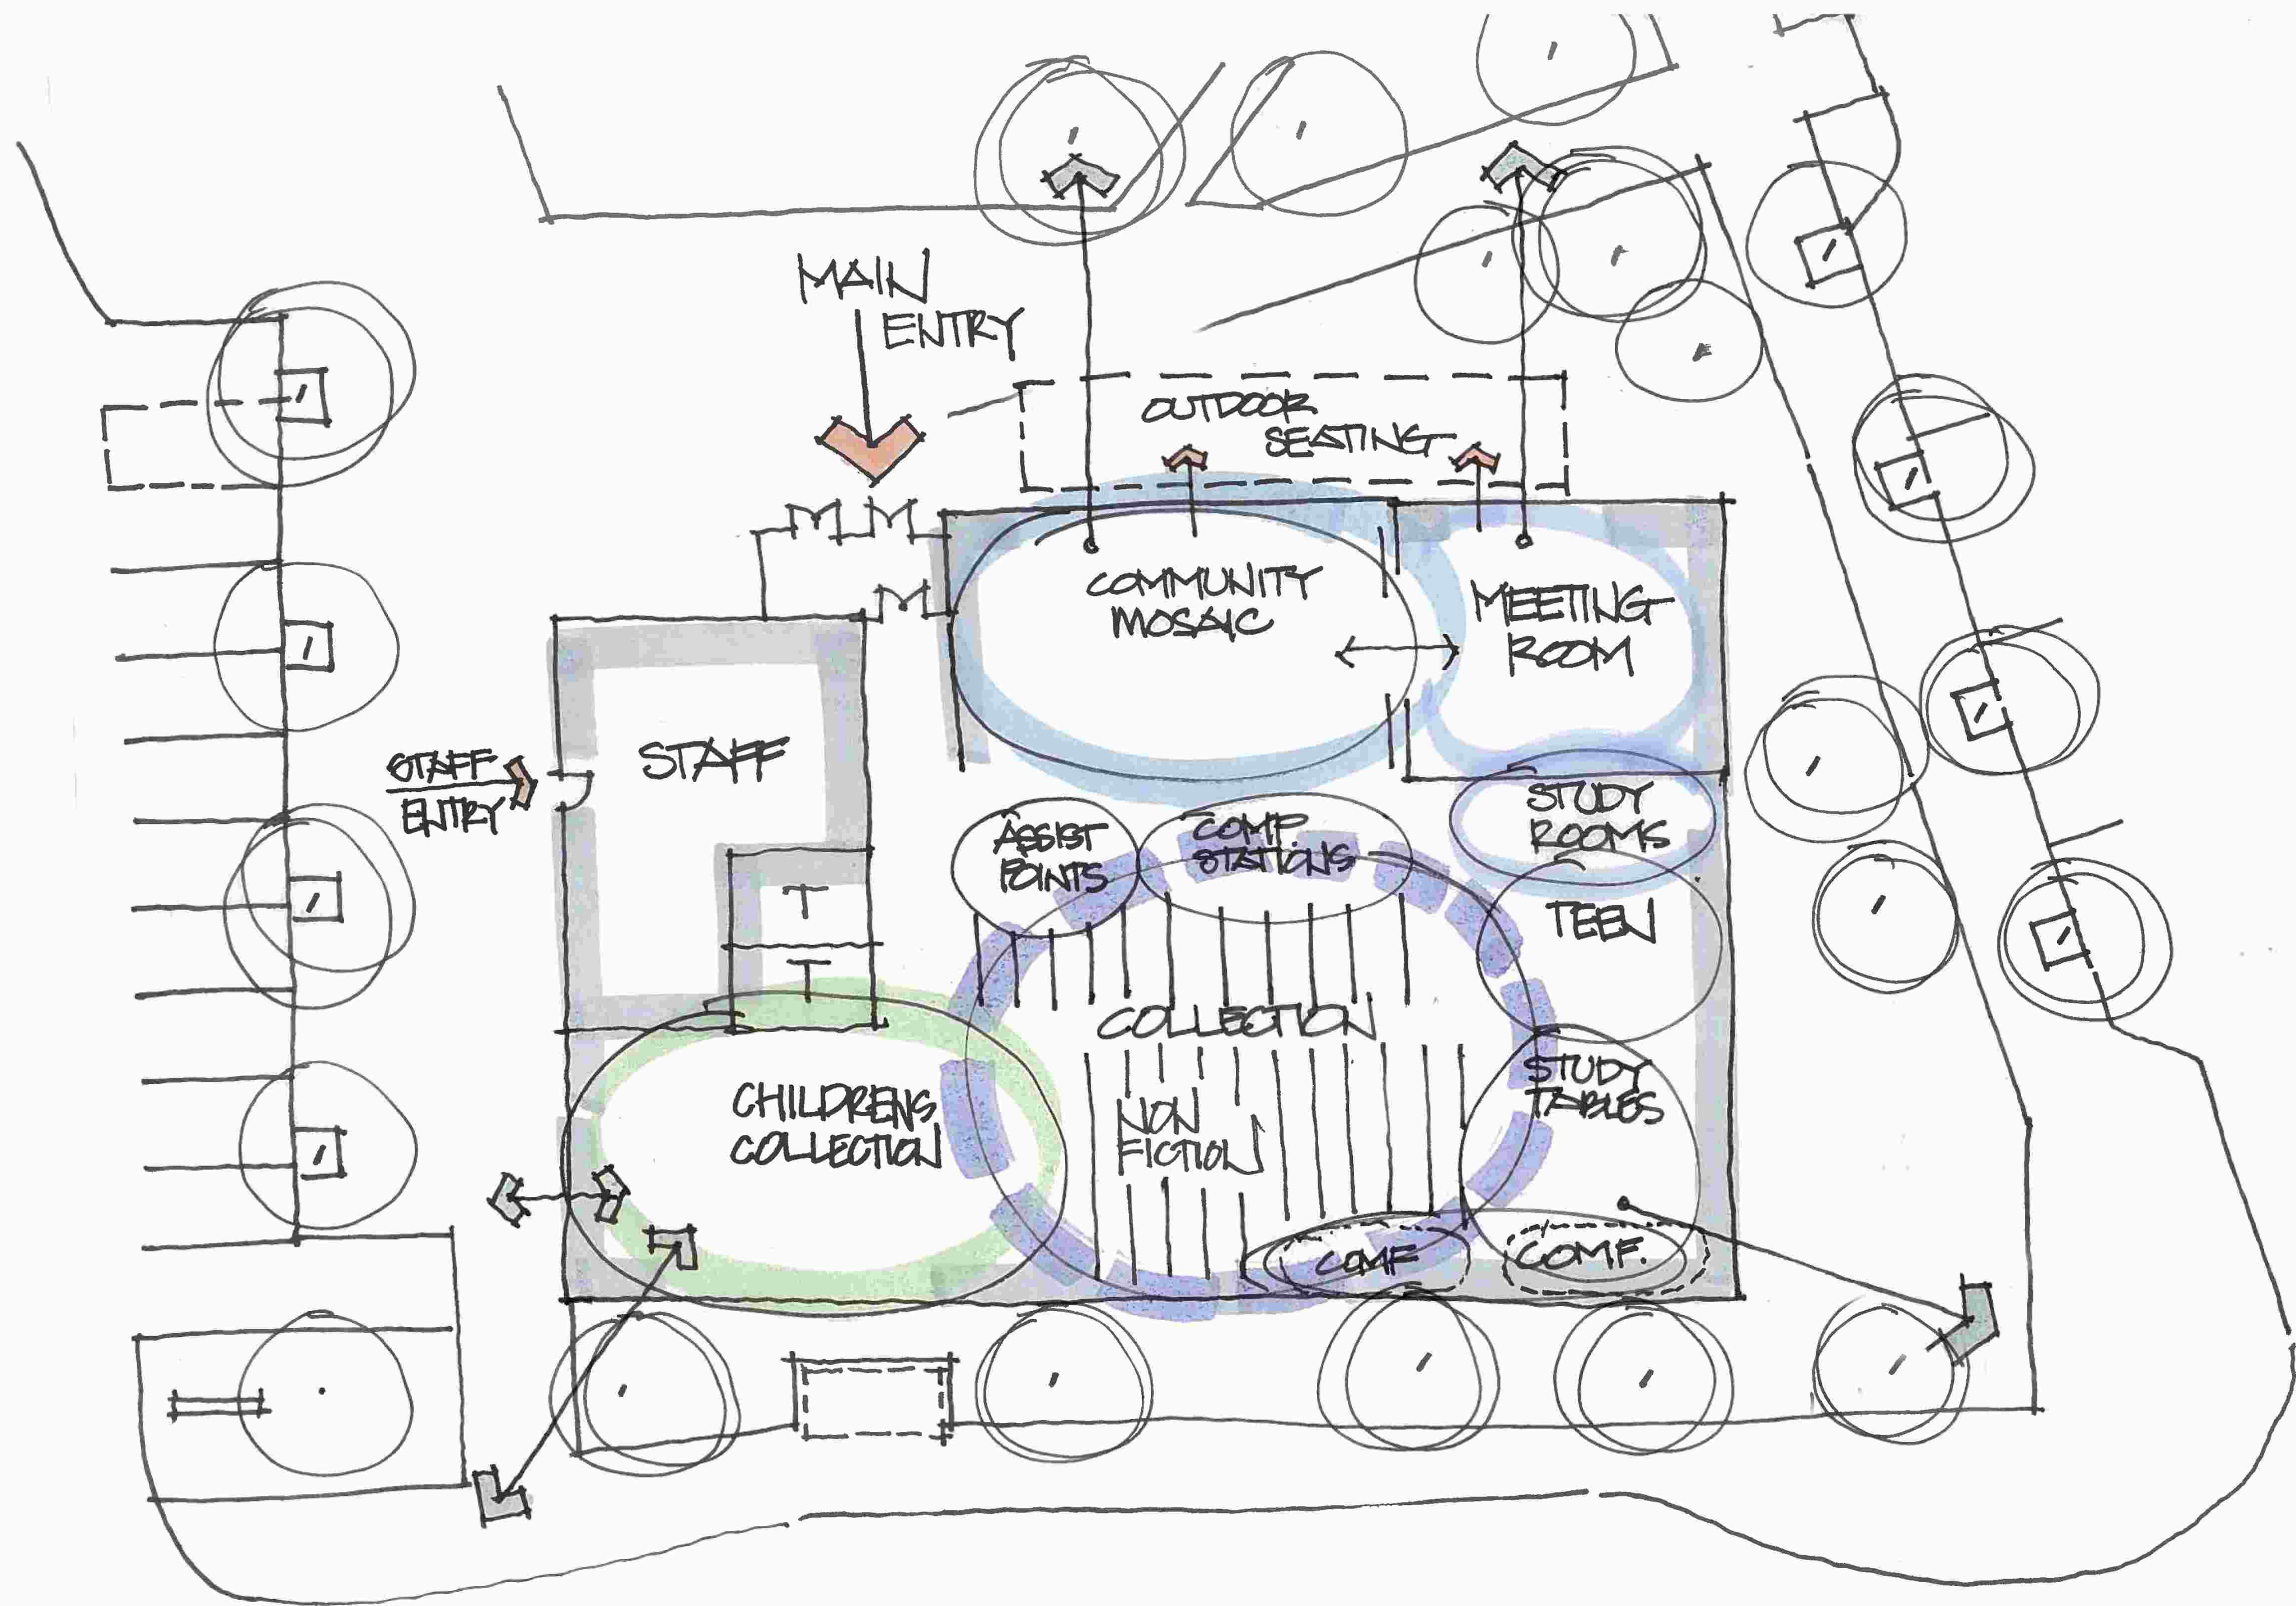

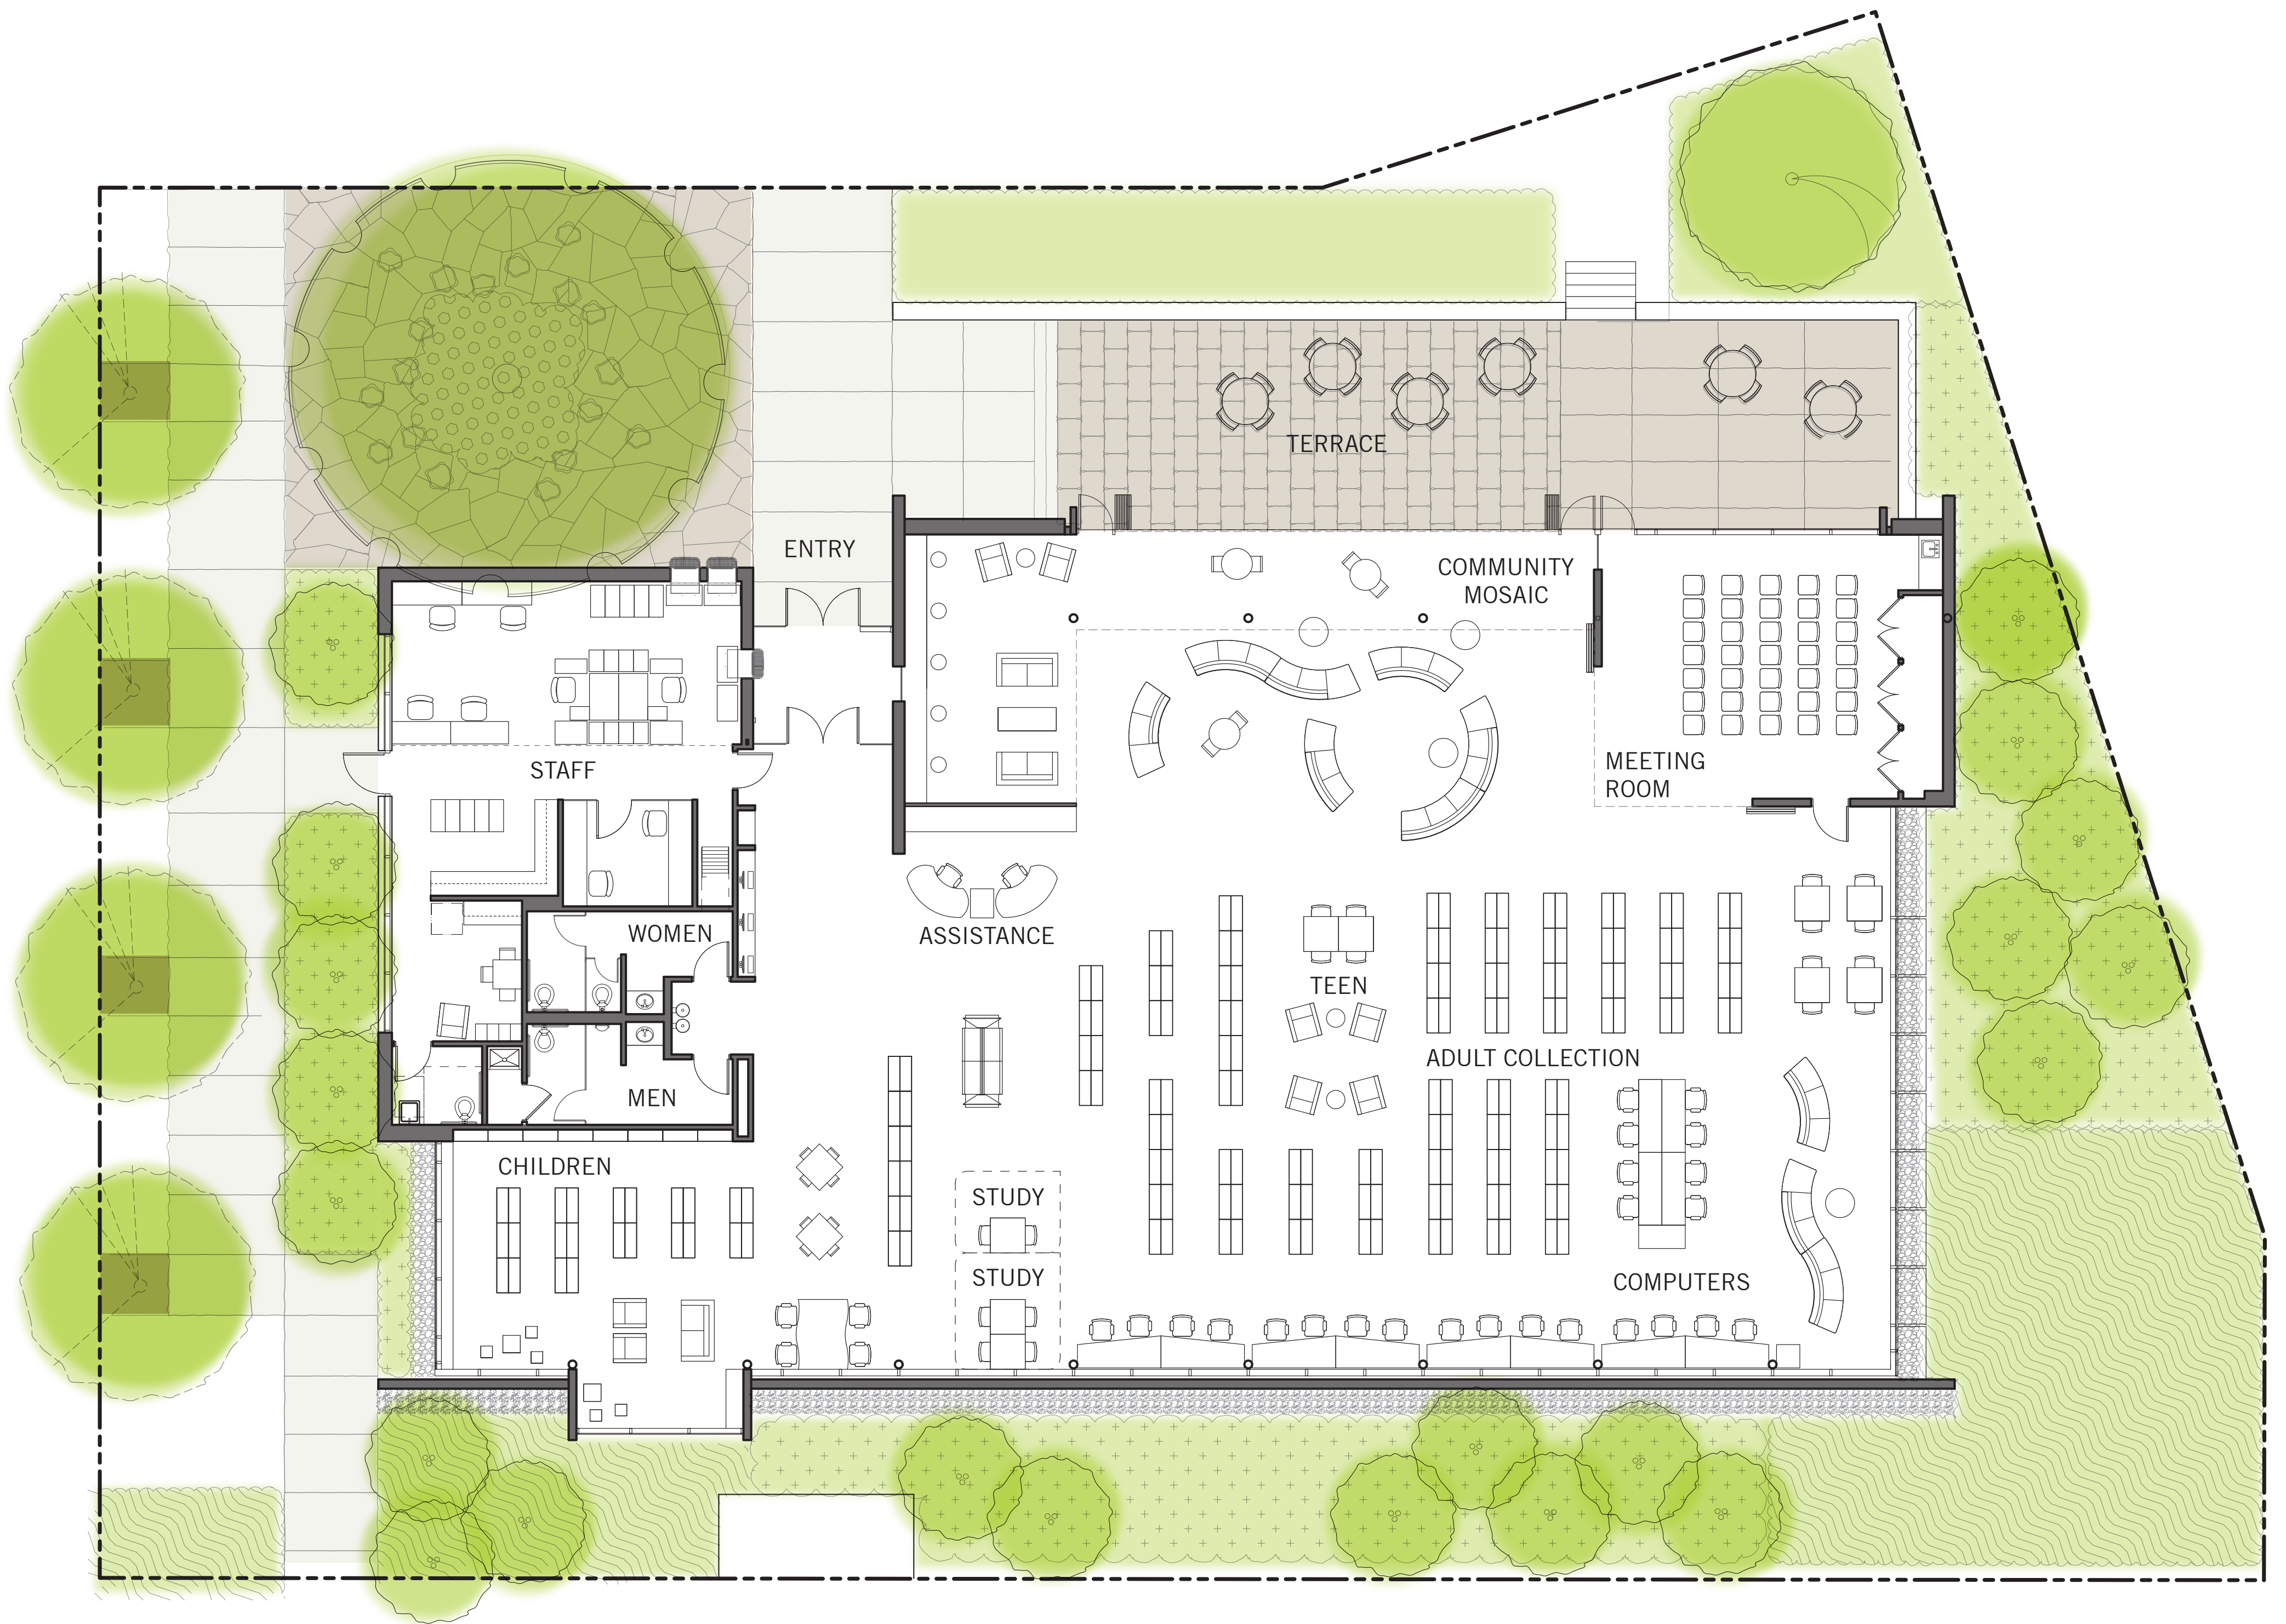



LIVING ROOM



ENGAGE




STUDY



ACCESS




GATHER


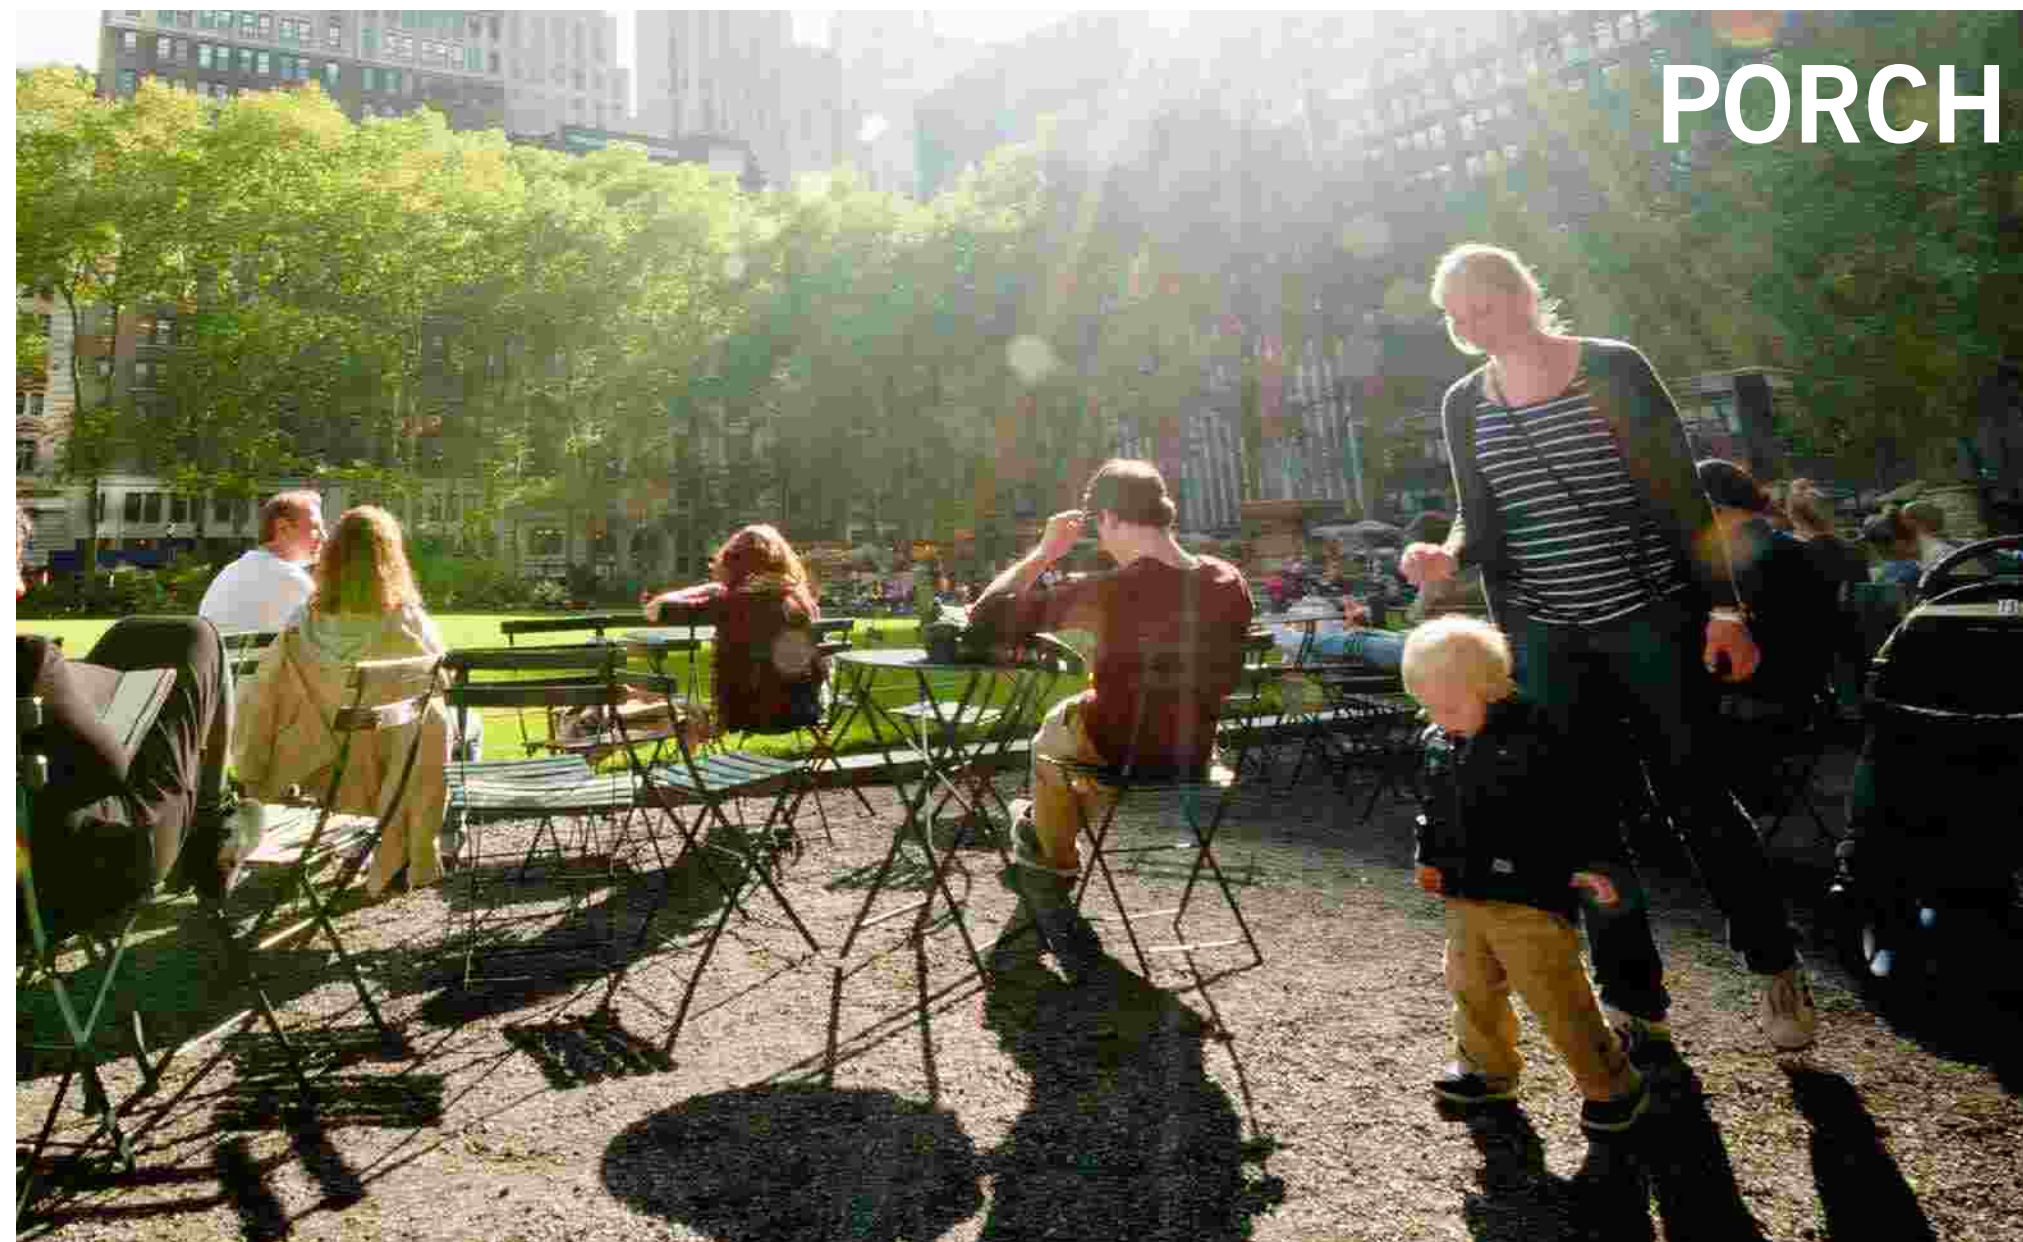



PORCH



PERFORMANCE

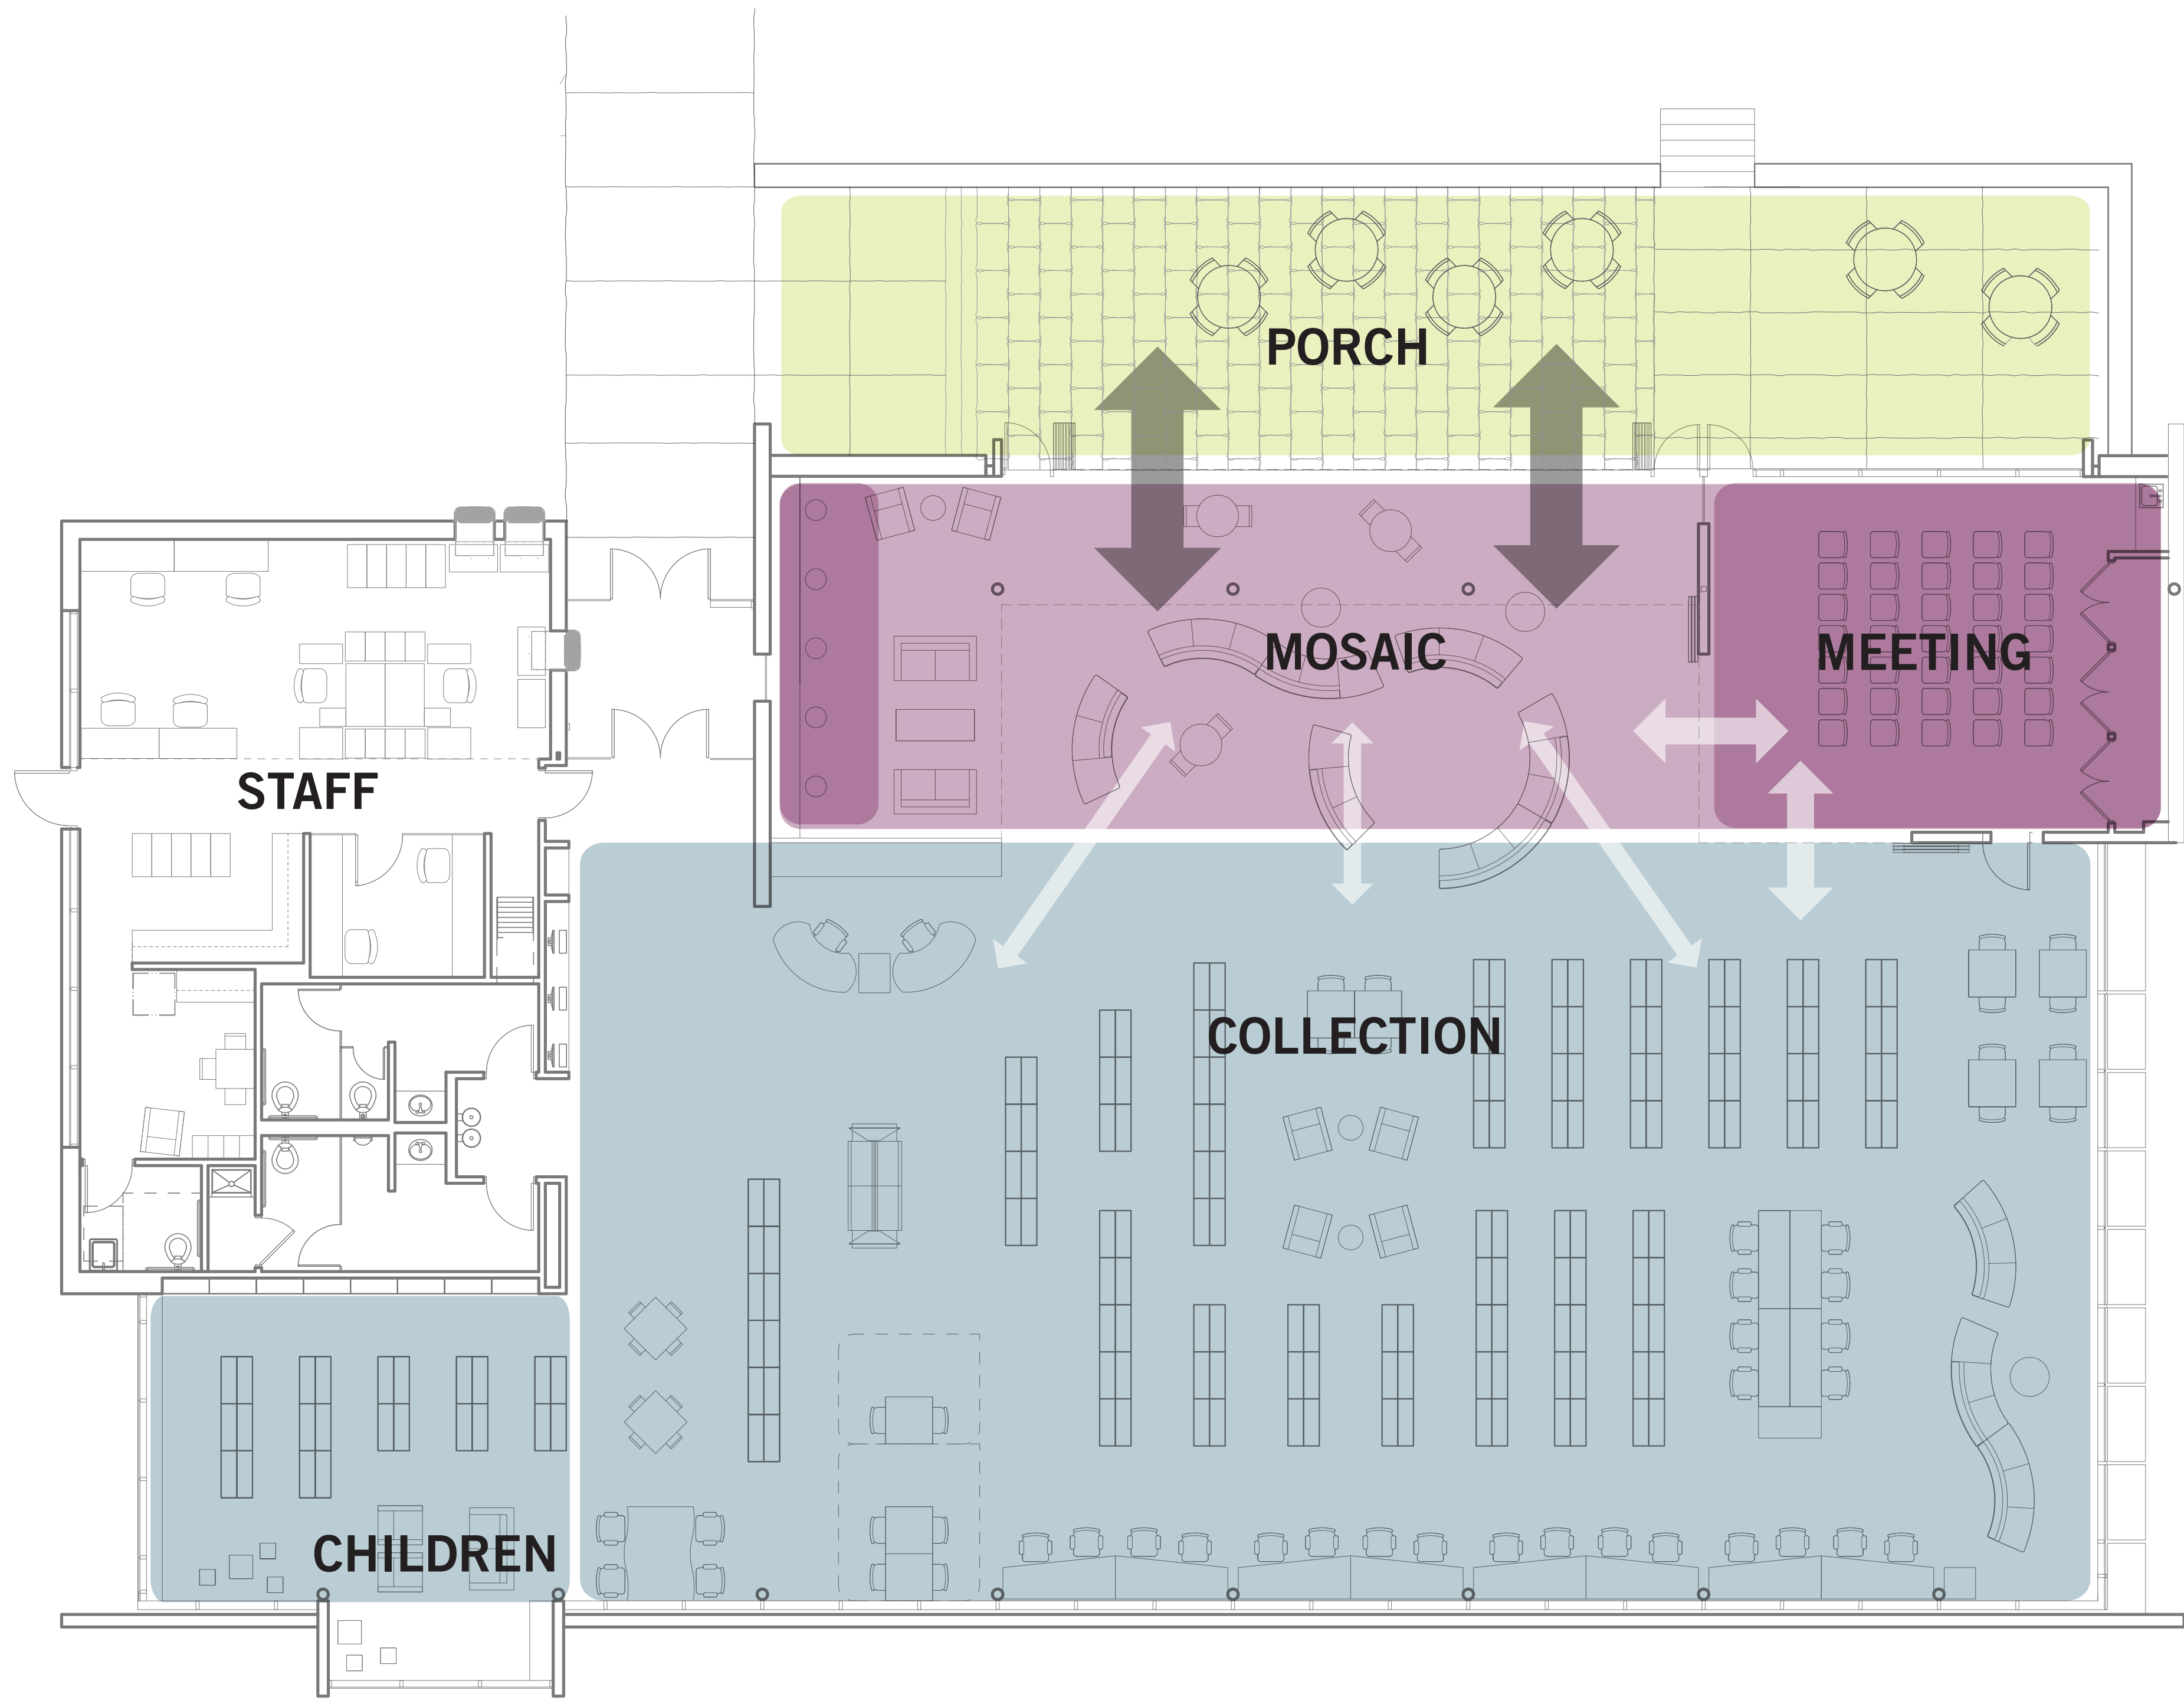

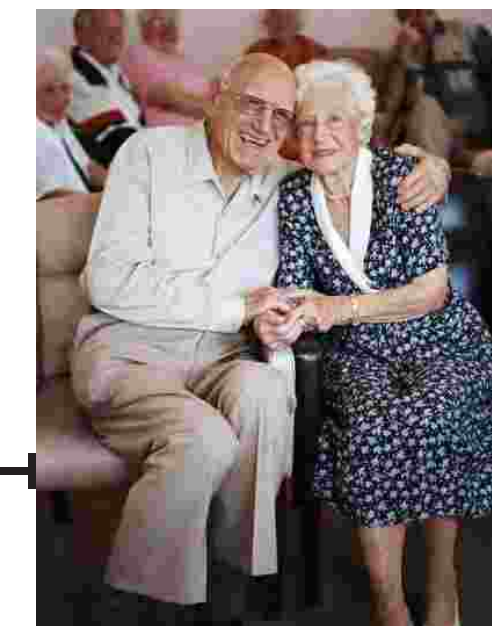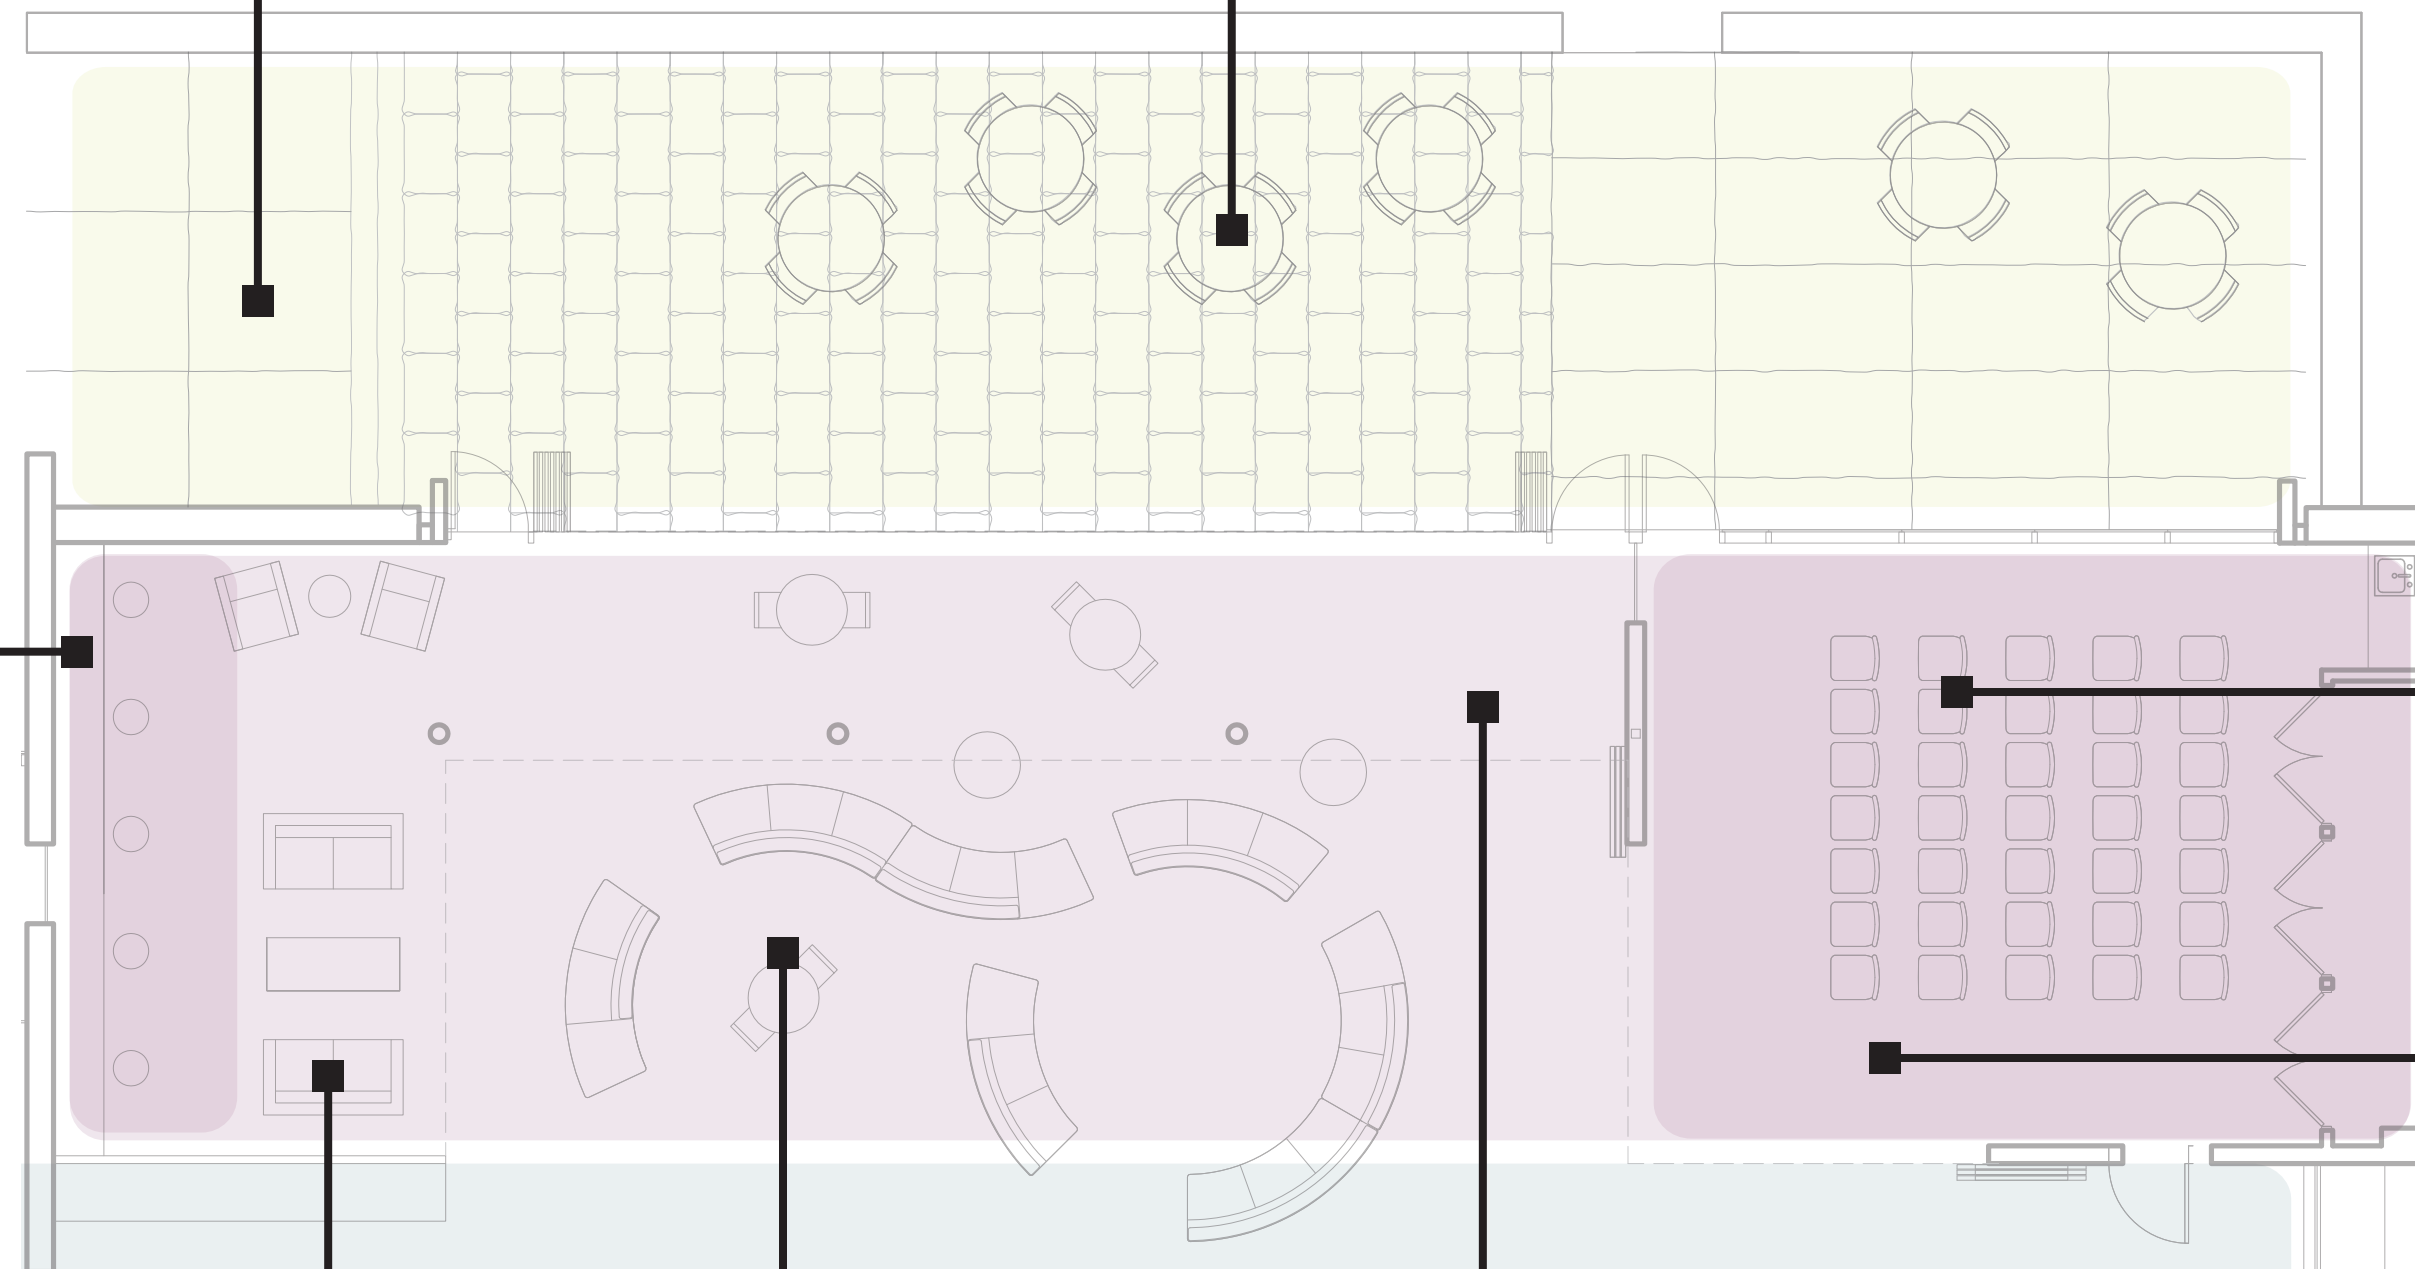

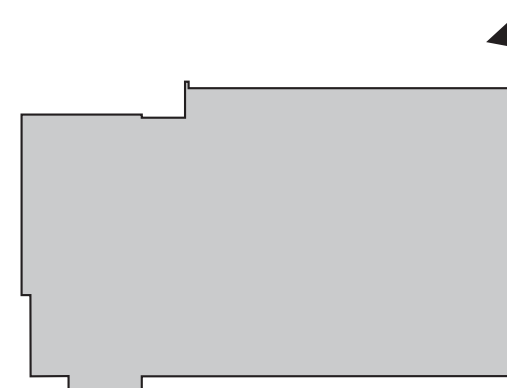





Tukwila Library | **KCLS** | VIEW OF PORCH
December 5, 2012




SUSTAINABLE STRATEGIES

1. Glazing - daylighting and views
2. Skylights - Daylighting
3. Geothermal heating
4. Green roof
5. Rain gardens collect roof and site water
6. Hydronic radiant heating and cooling
7. Pervious pavement
8. Rapidly renewable materials - cross laminated timber structure



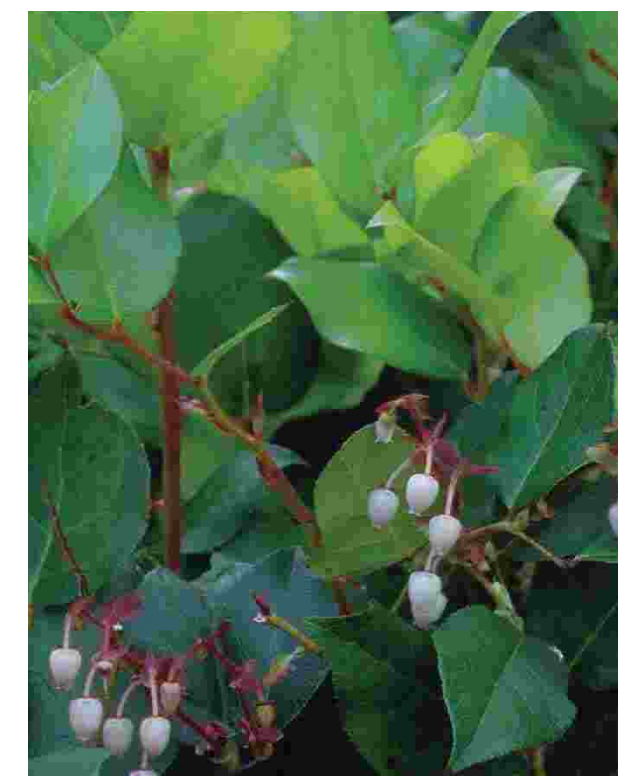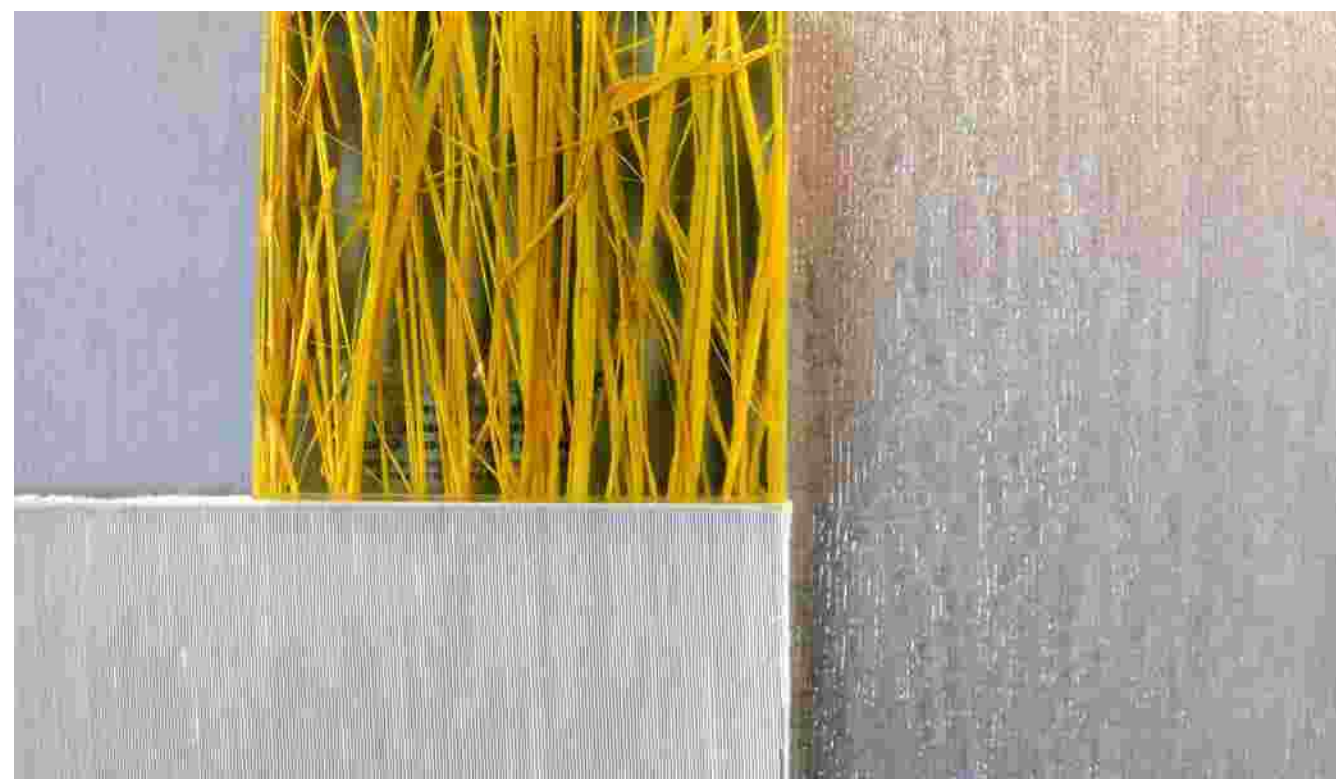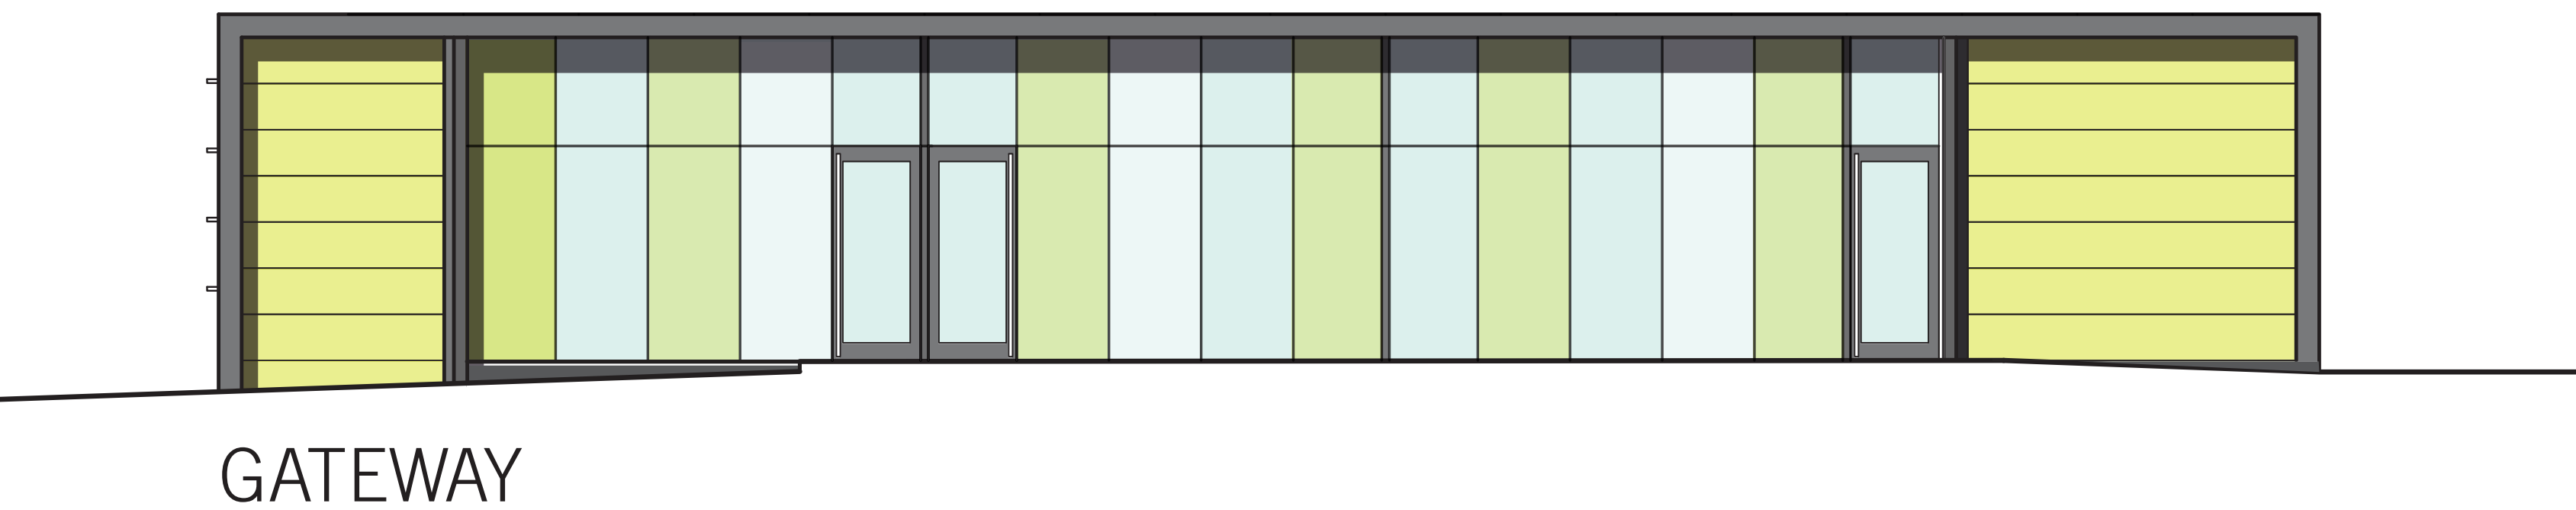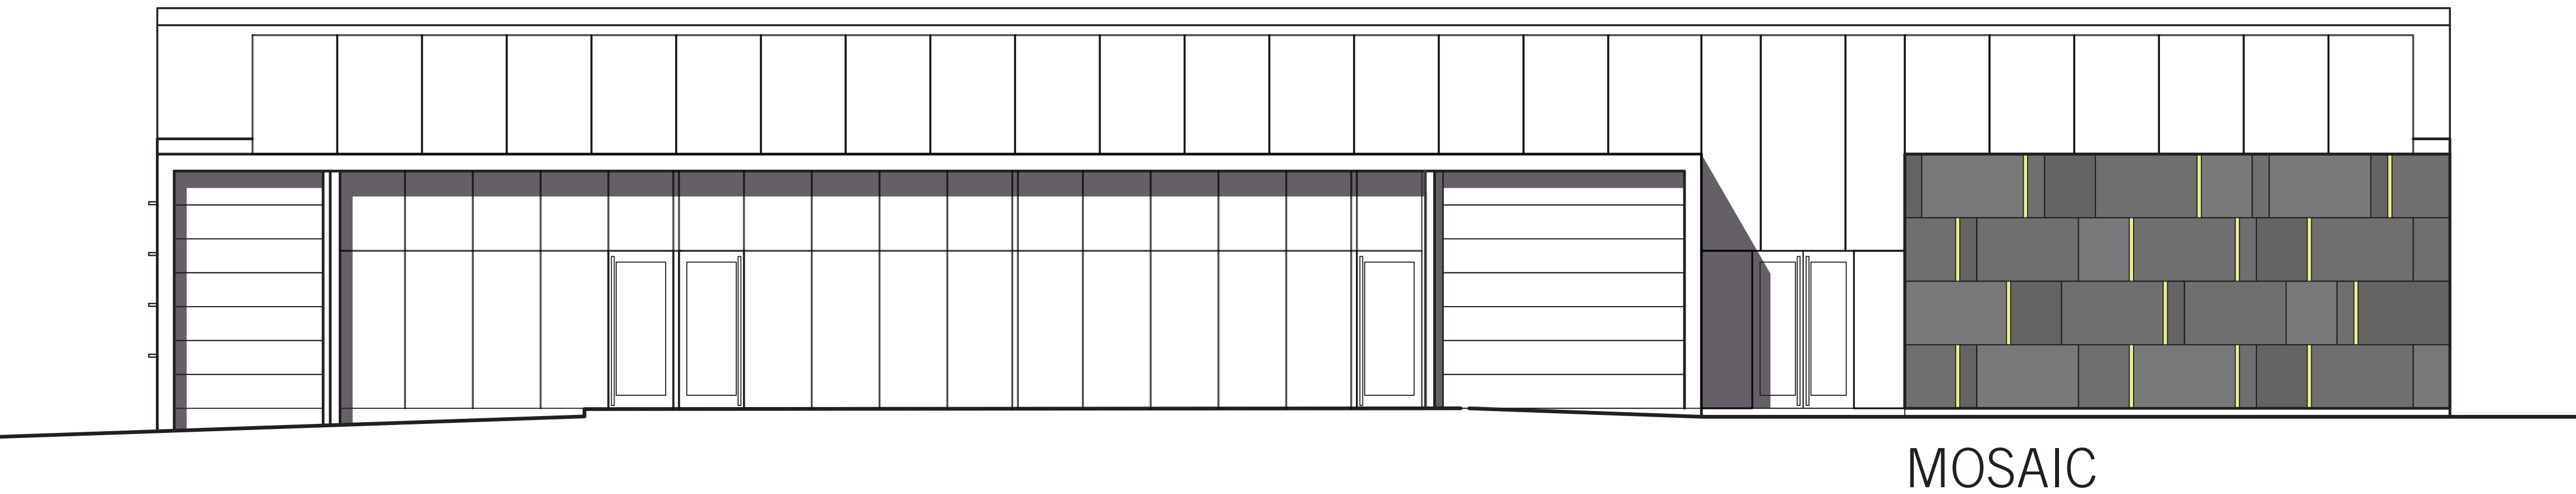

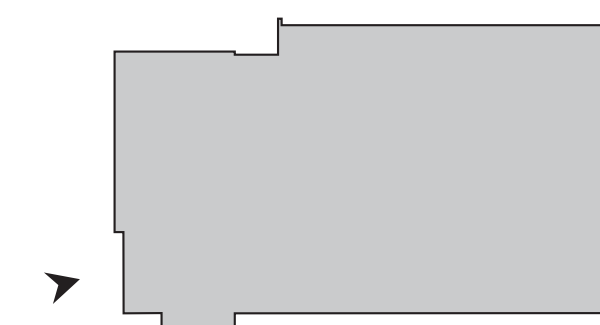

Tukwila Library | **KCLS** | VIEW OF CHILDREN'S LIBRARY FROM NORTH
 December 5, 2012



Tukwila Library | **KCLS** | VIEW FROM TUKWILA INTERNATIONAL BOULEVARD
December 5, 2012