



SOUTHWEST CORNER OF THE LIBRARY SITE



S. 144TH ST. AND TUKWILA INT. BLVD INTERSECTION




SIDEWALK AT S. 144TH ST.



FUTURE CLINIC LOCATION

EXISTING SITE PHOTOS

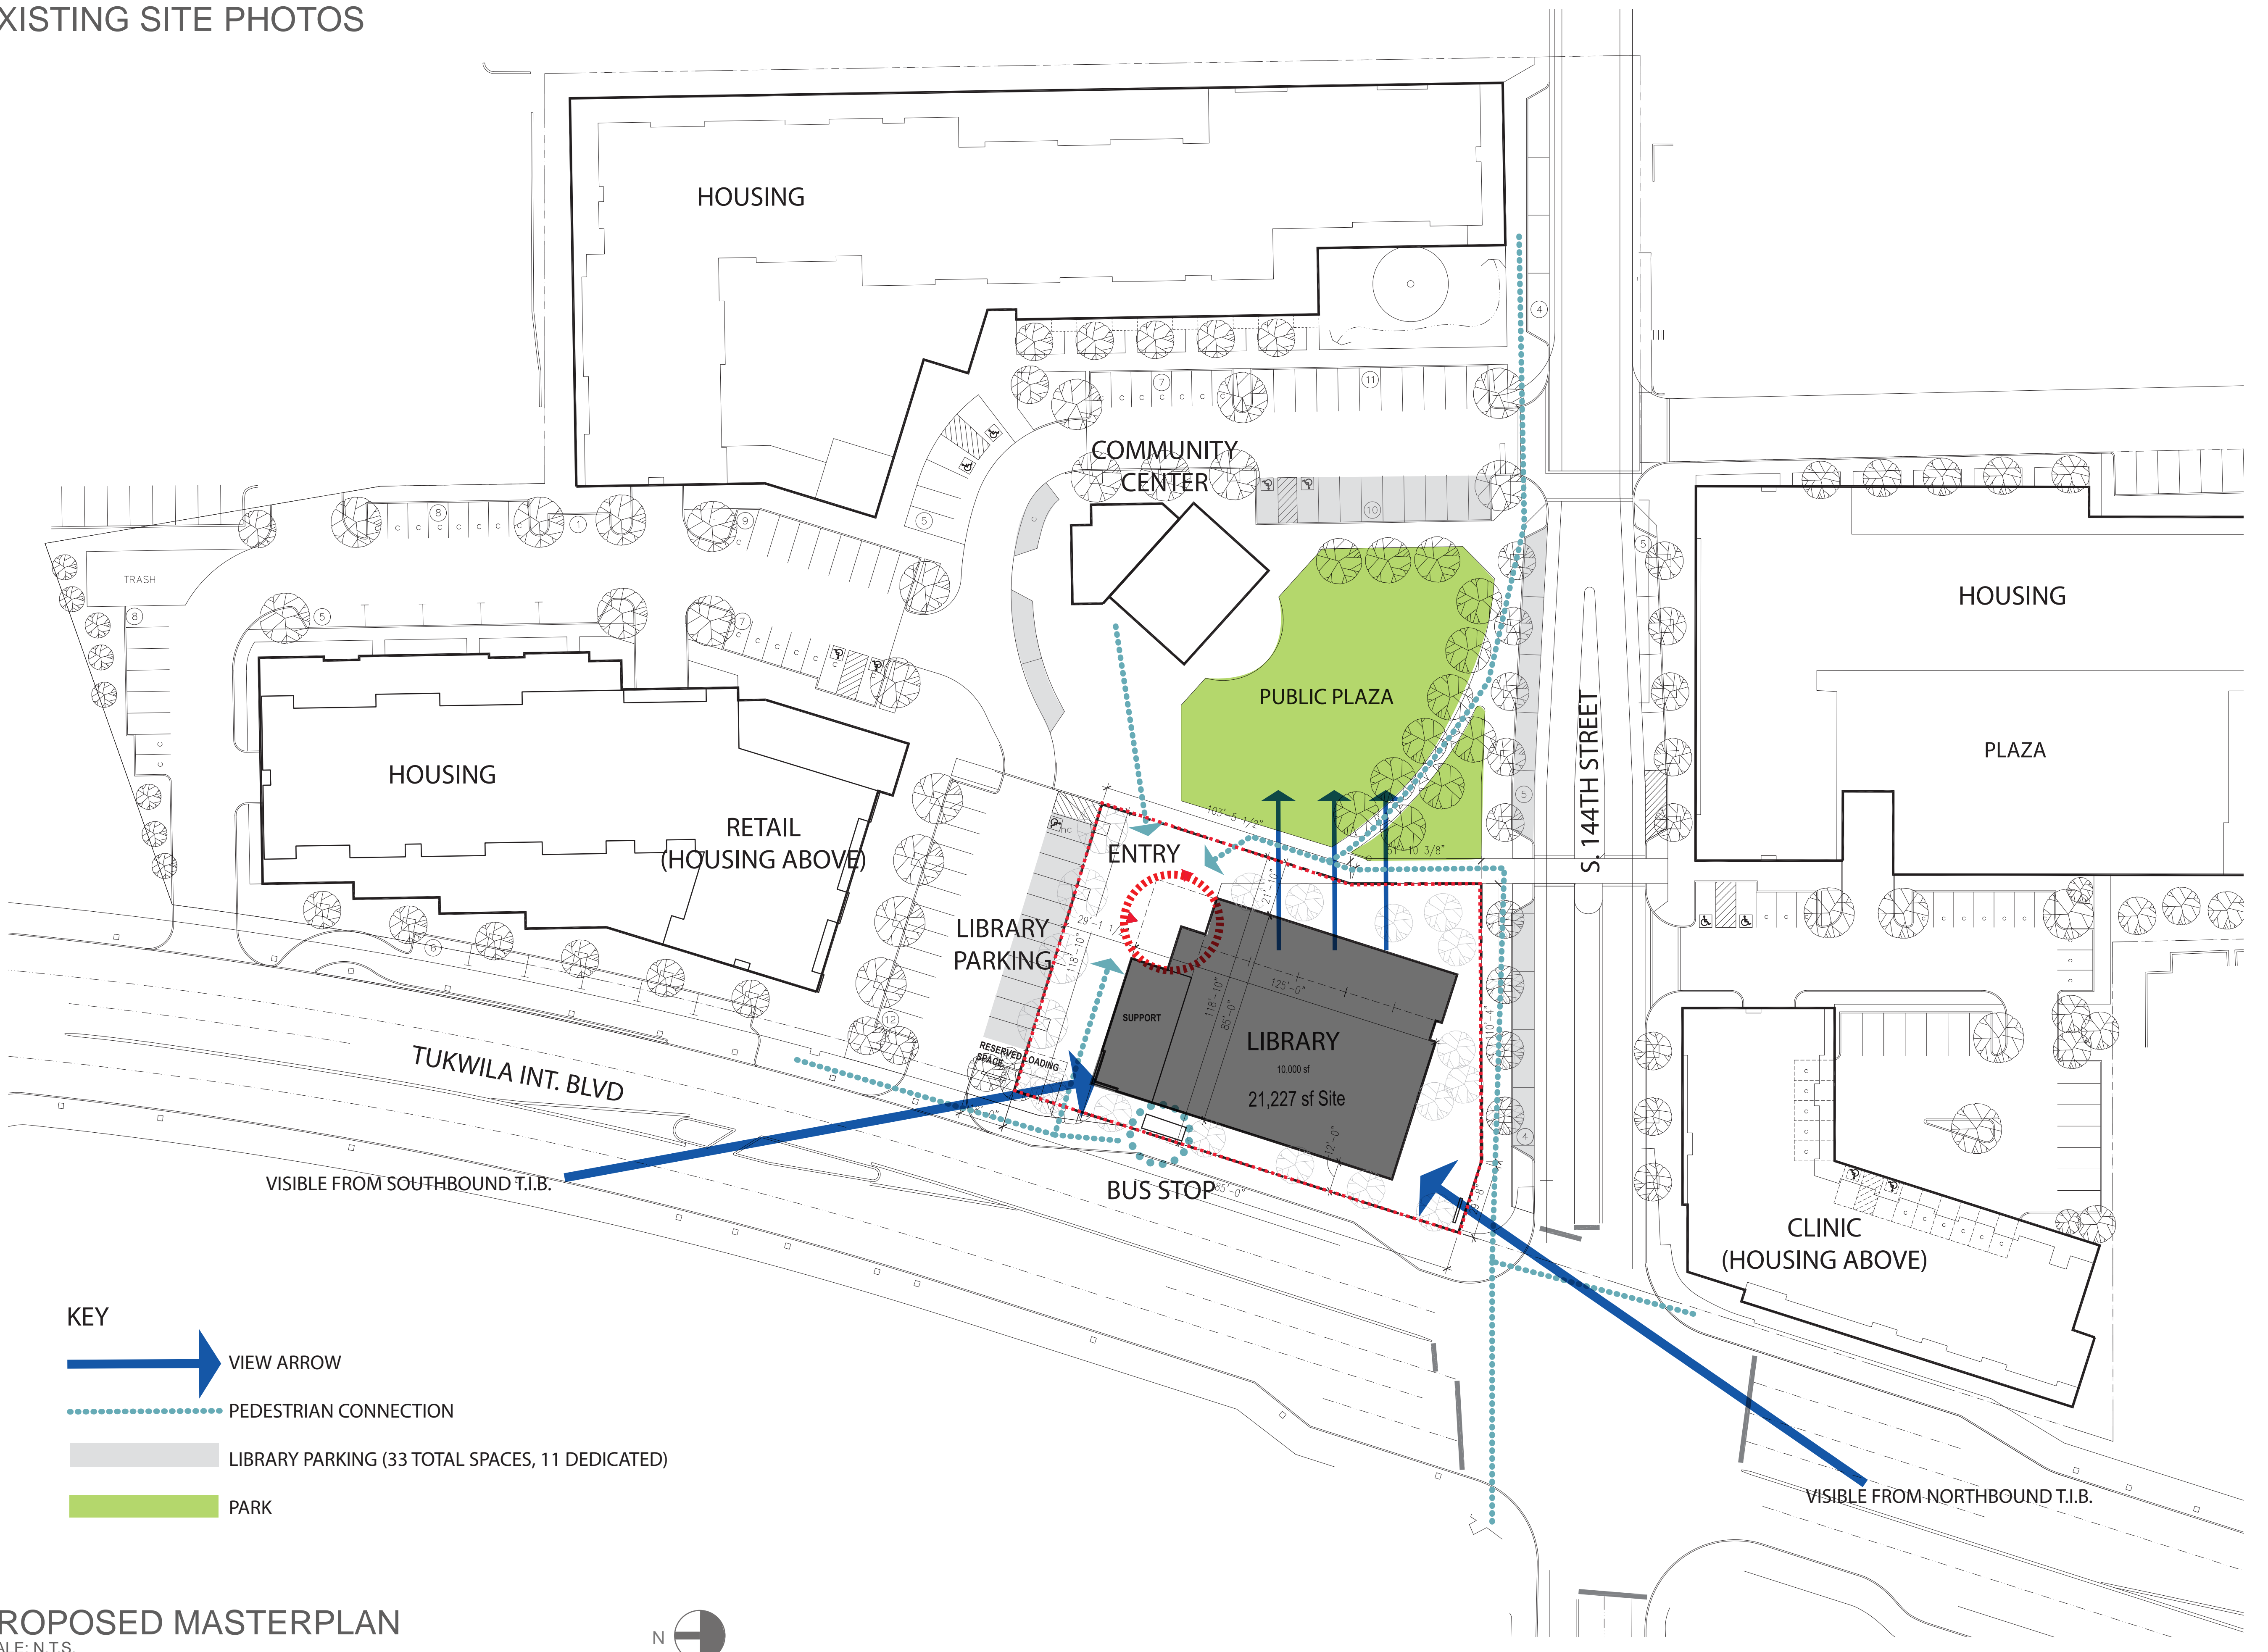

PROPOSED MASTERPLAN


SCALE: N.T.S.




EXISTING SITE + MASTERPLAN CONCEPT

PERKINS  
+ WILL






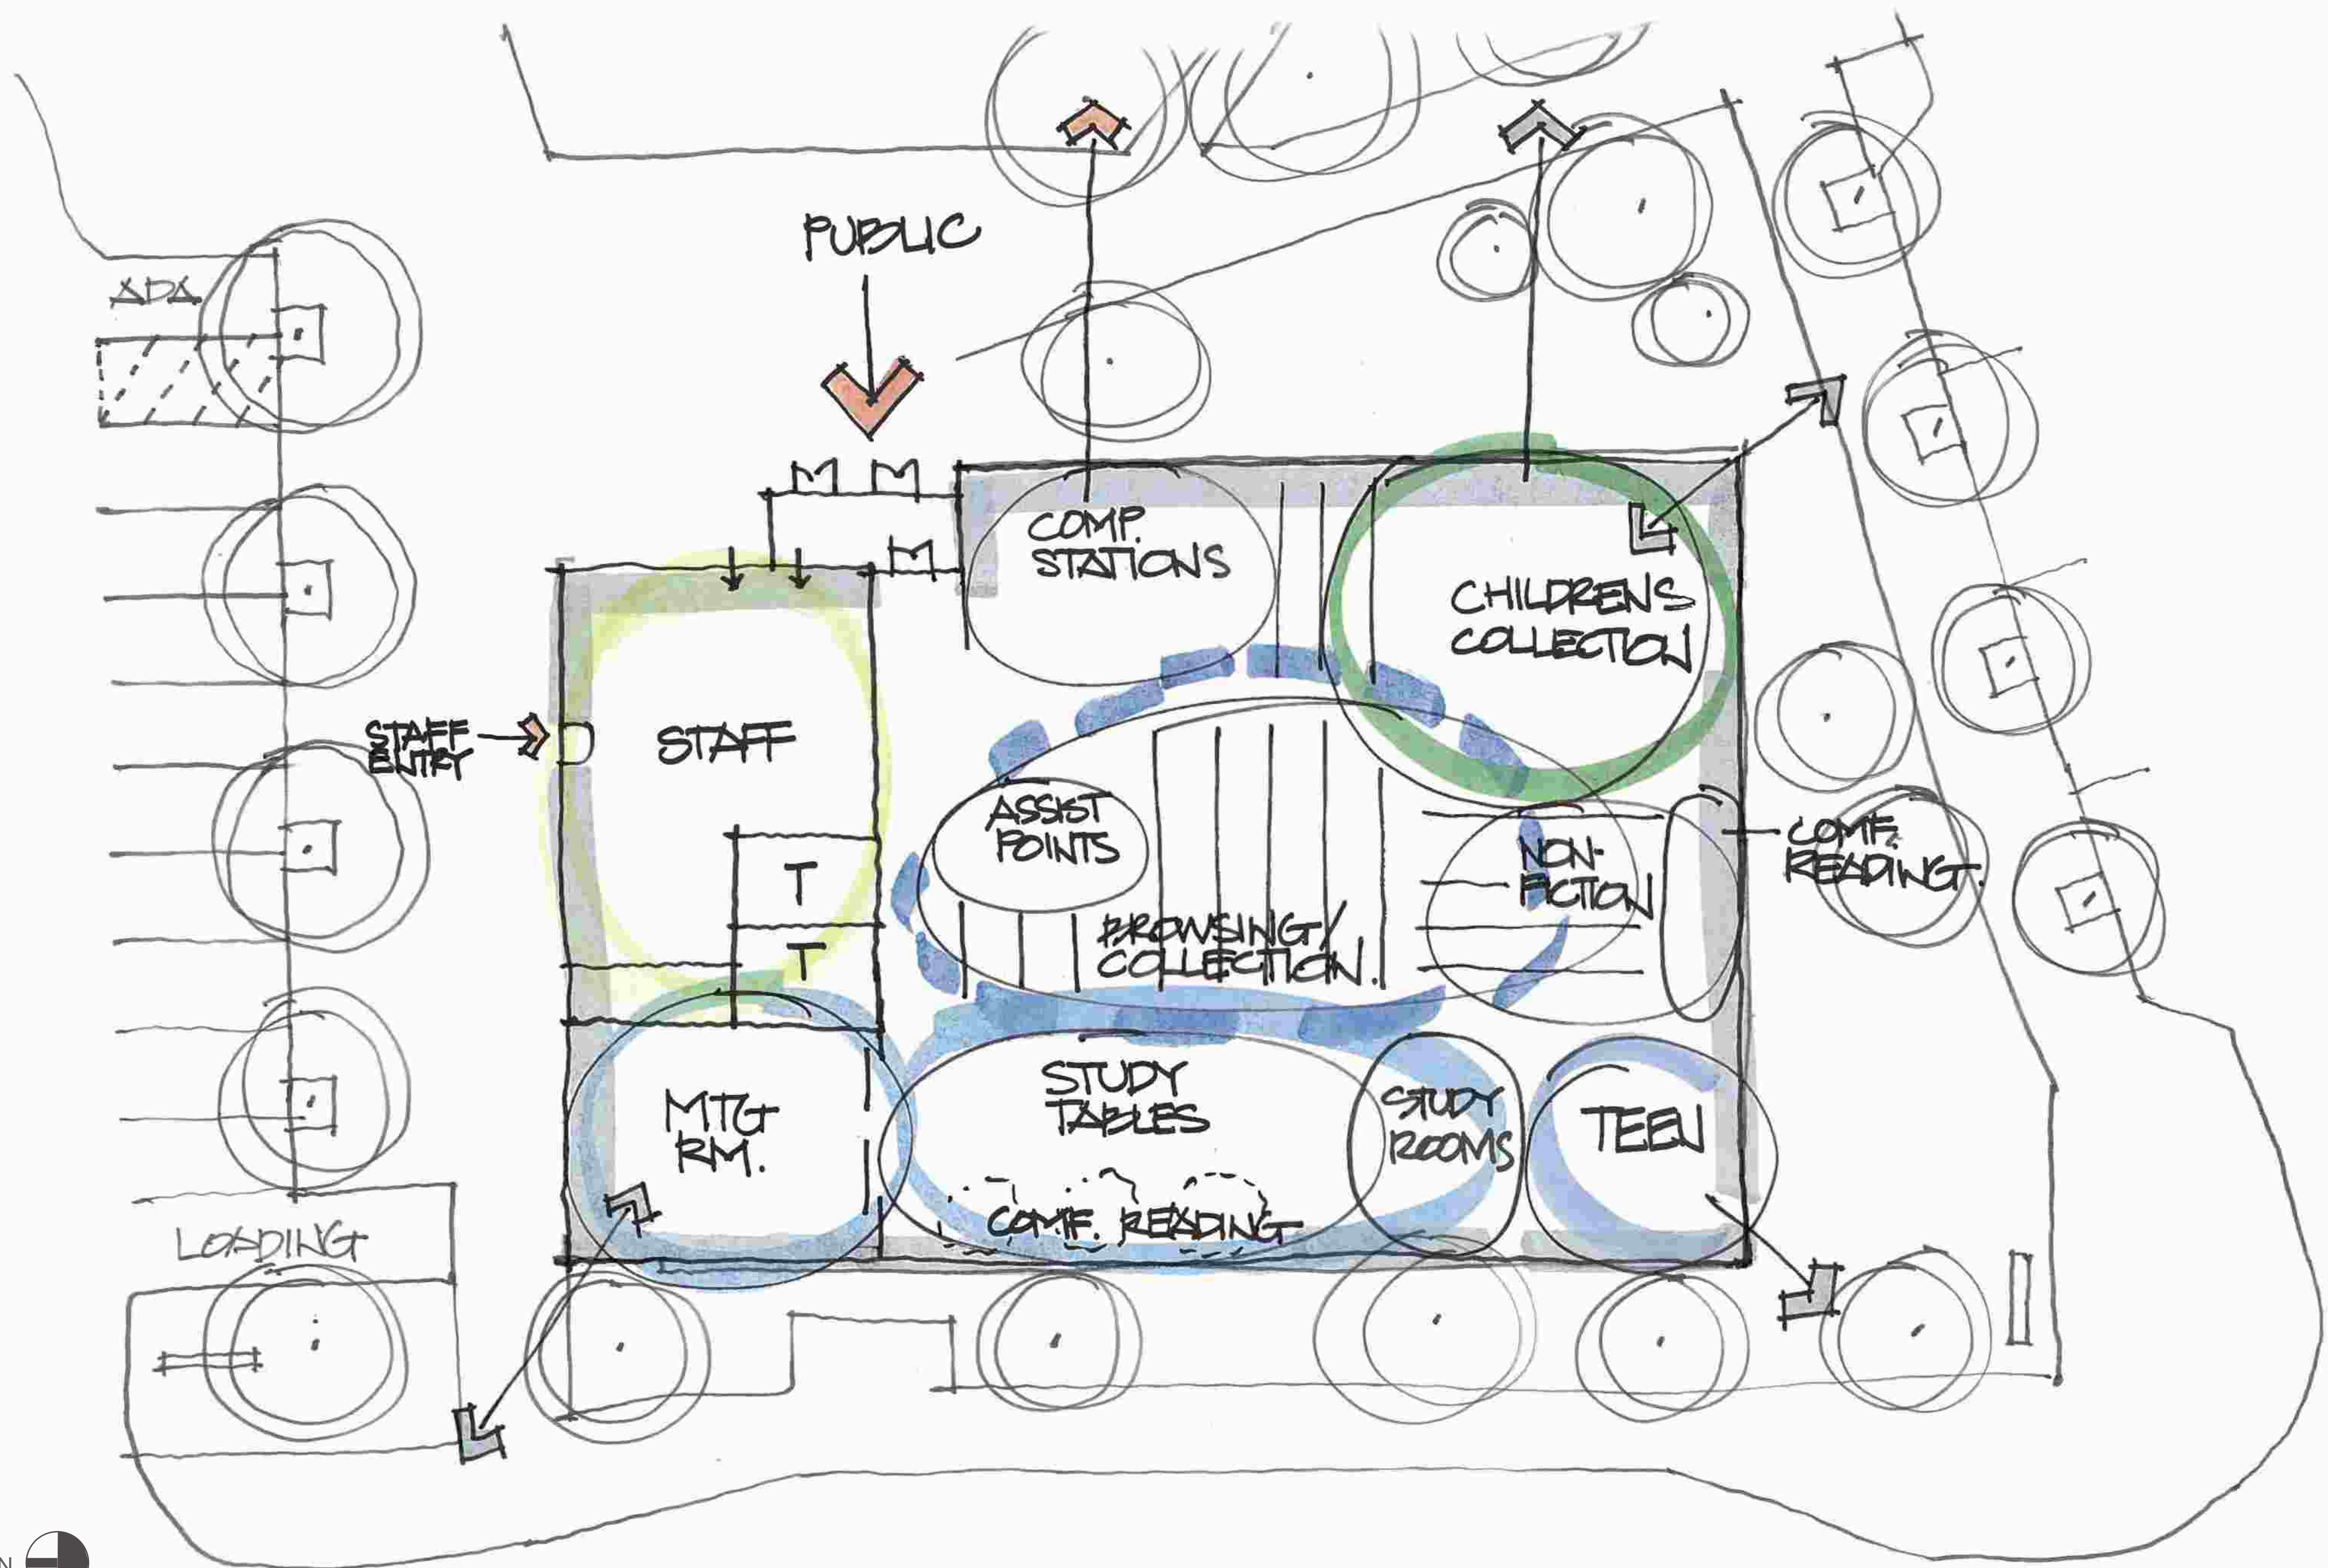


CONCEPT 'A'  
SCALE: N.T.S.


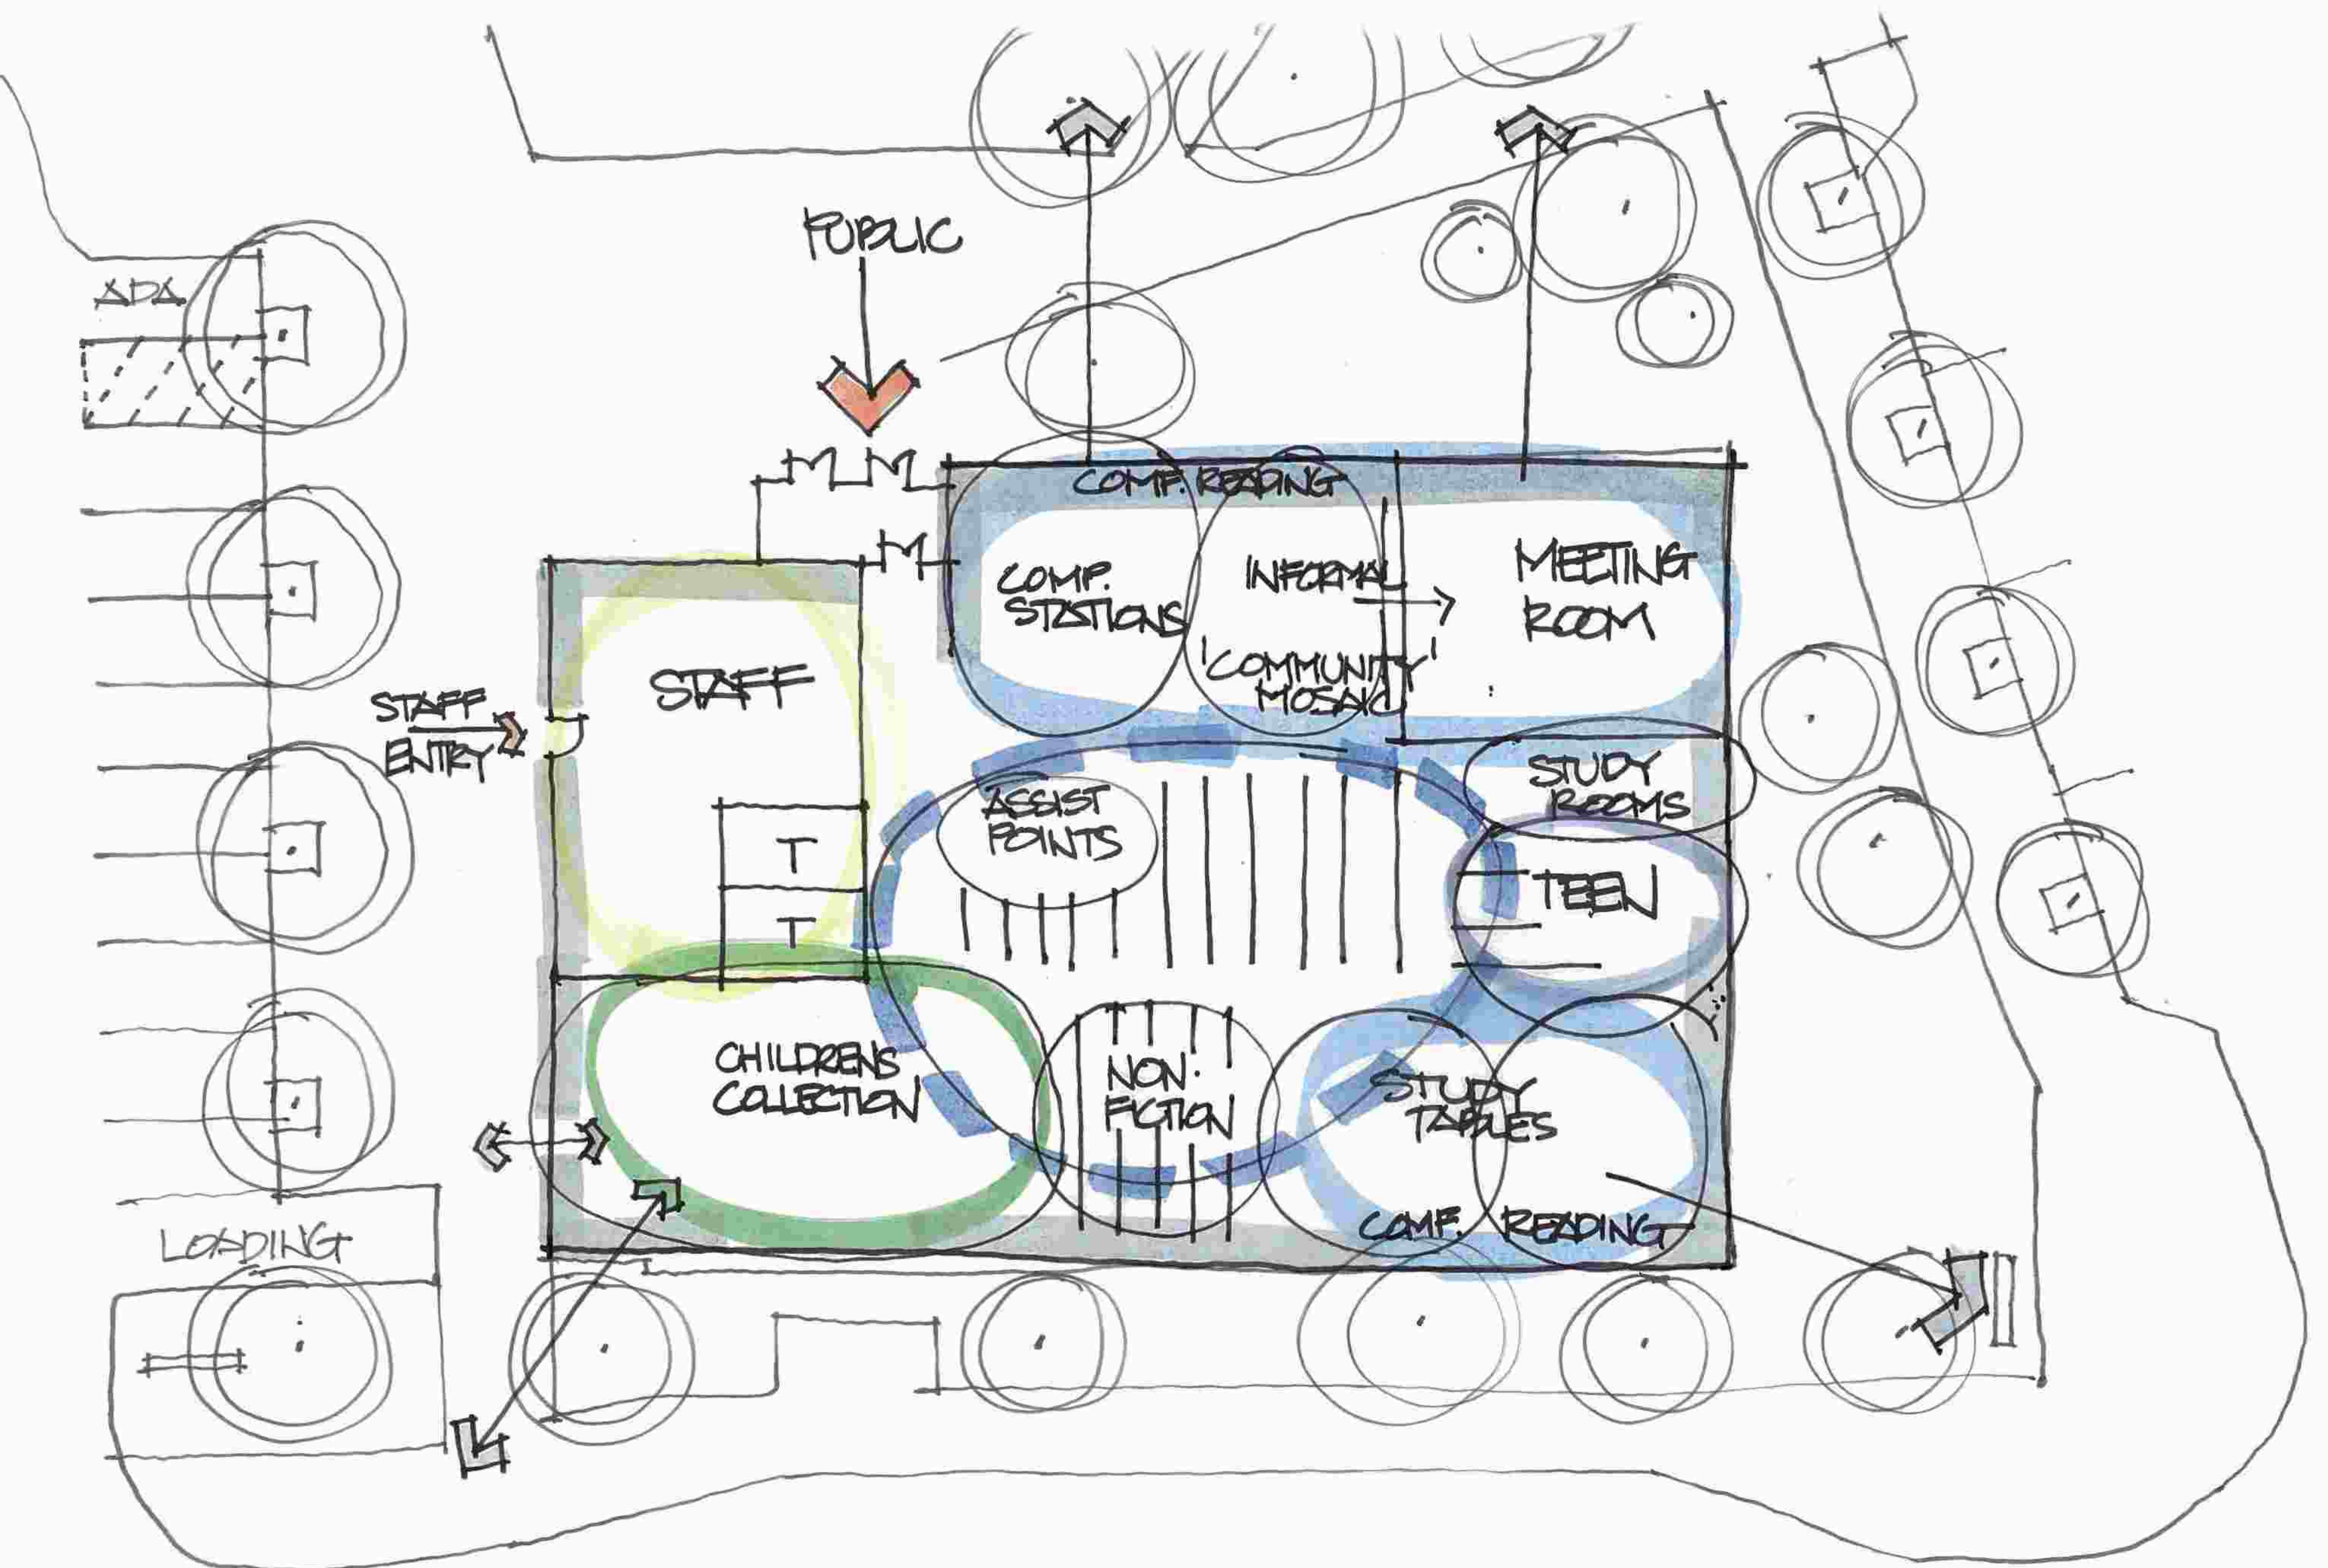


CONCEPT 'B'  
SCALE: N.T.S.





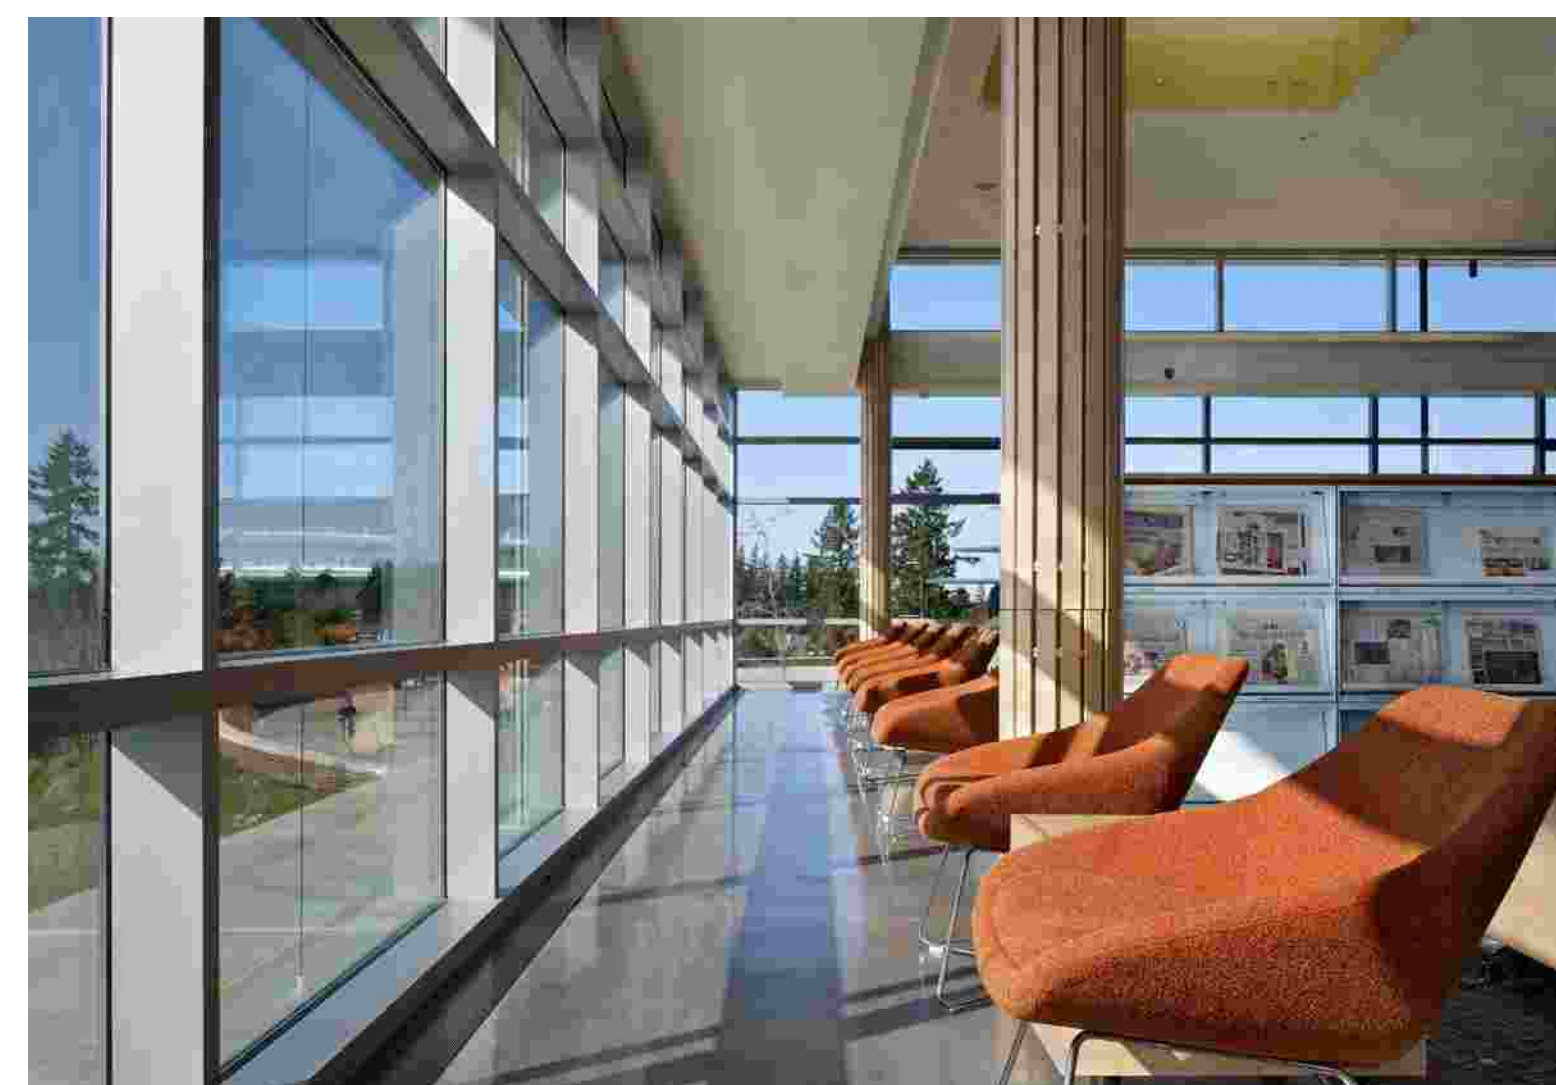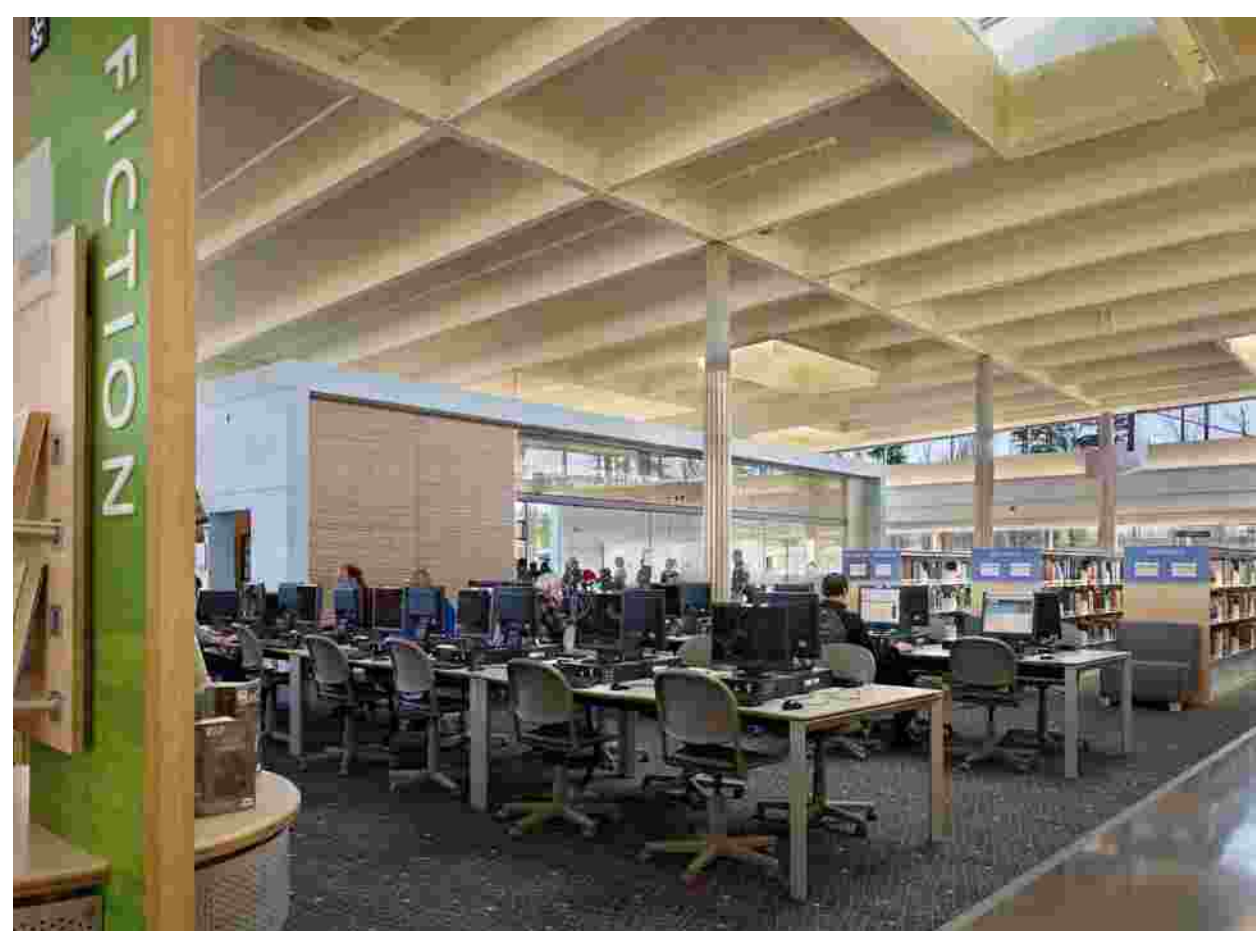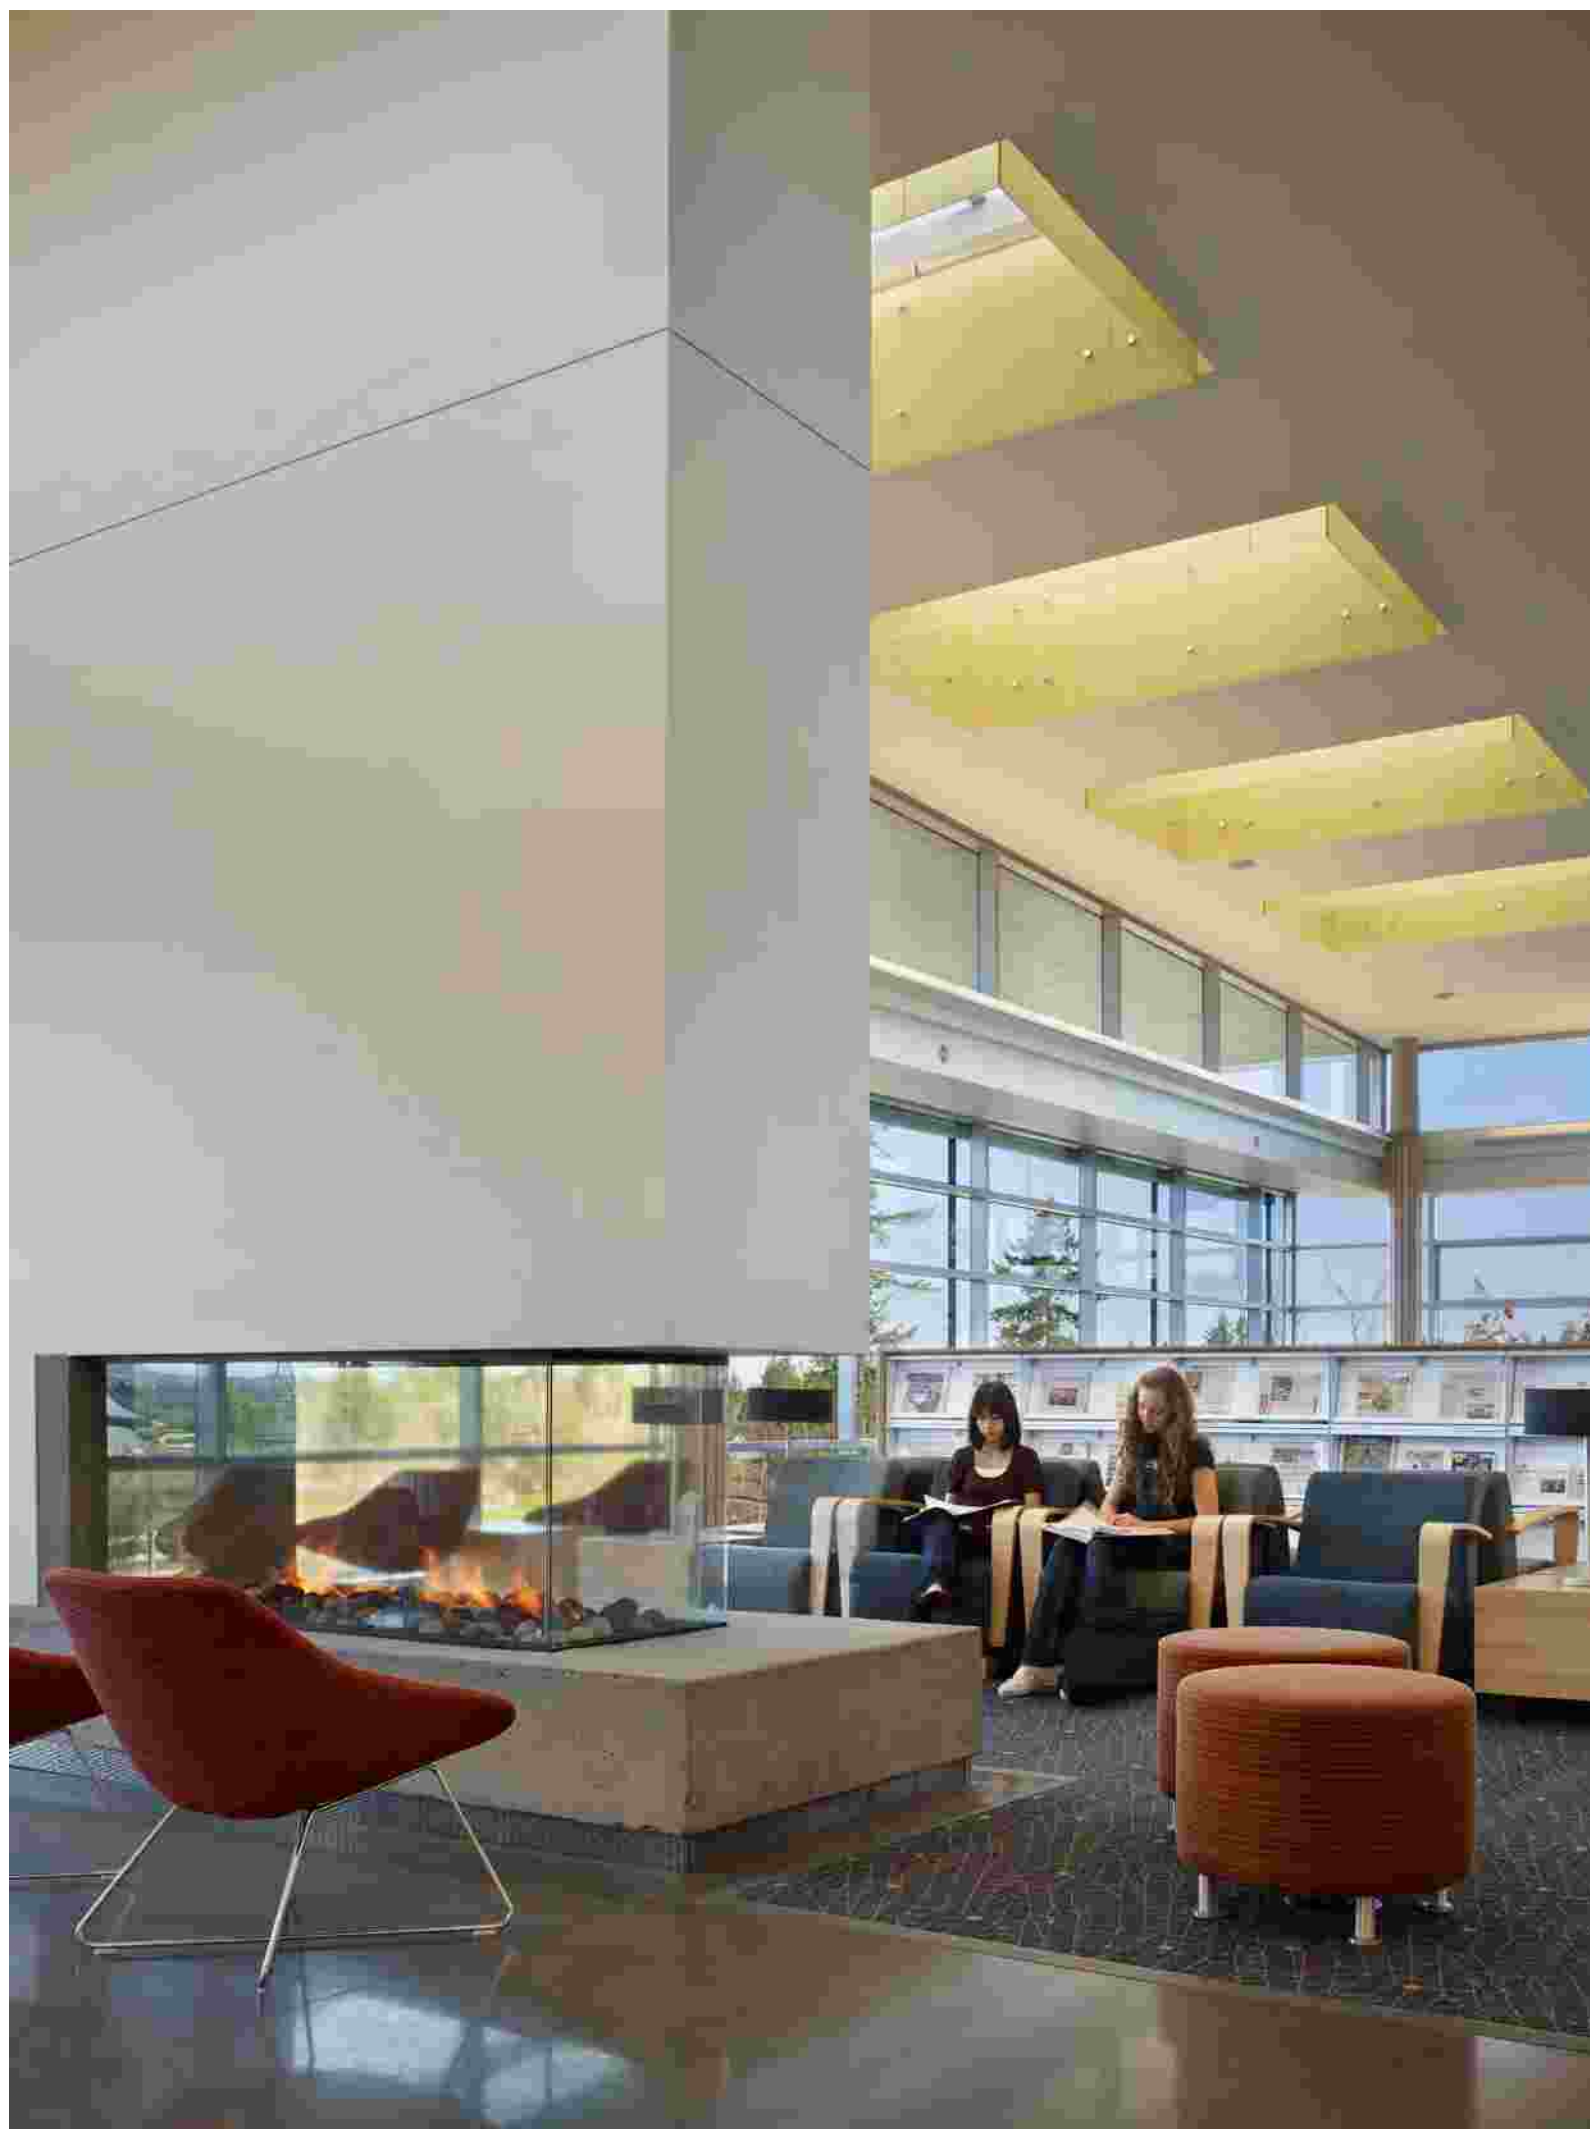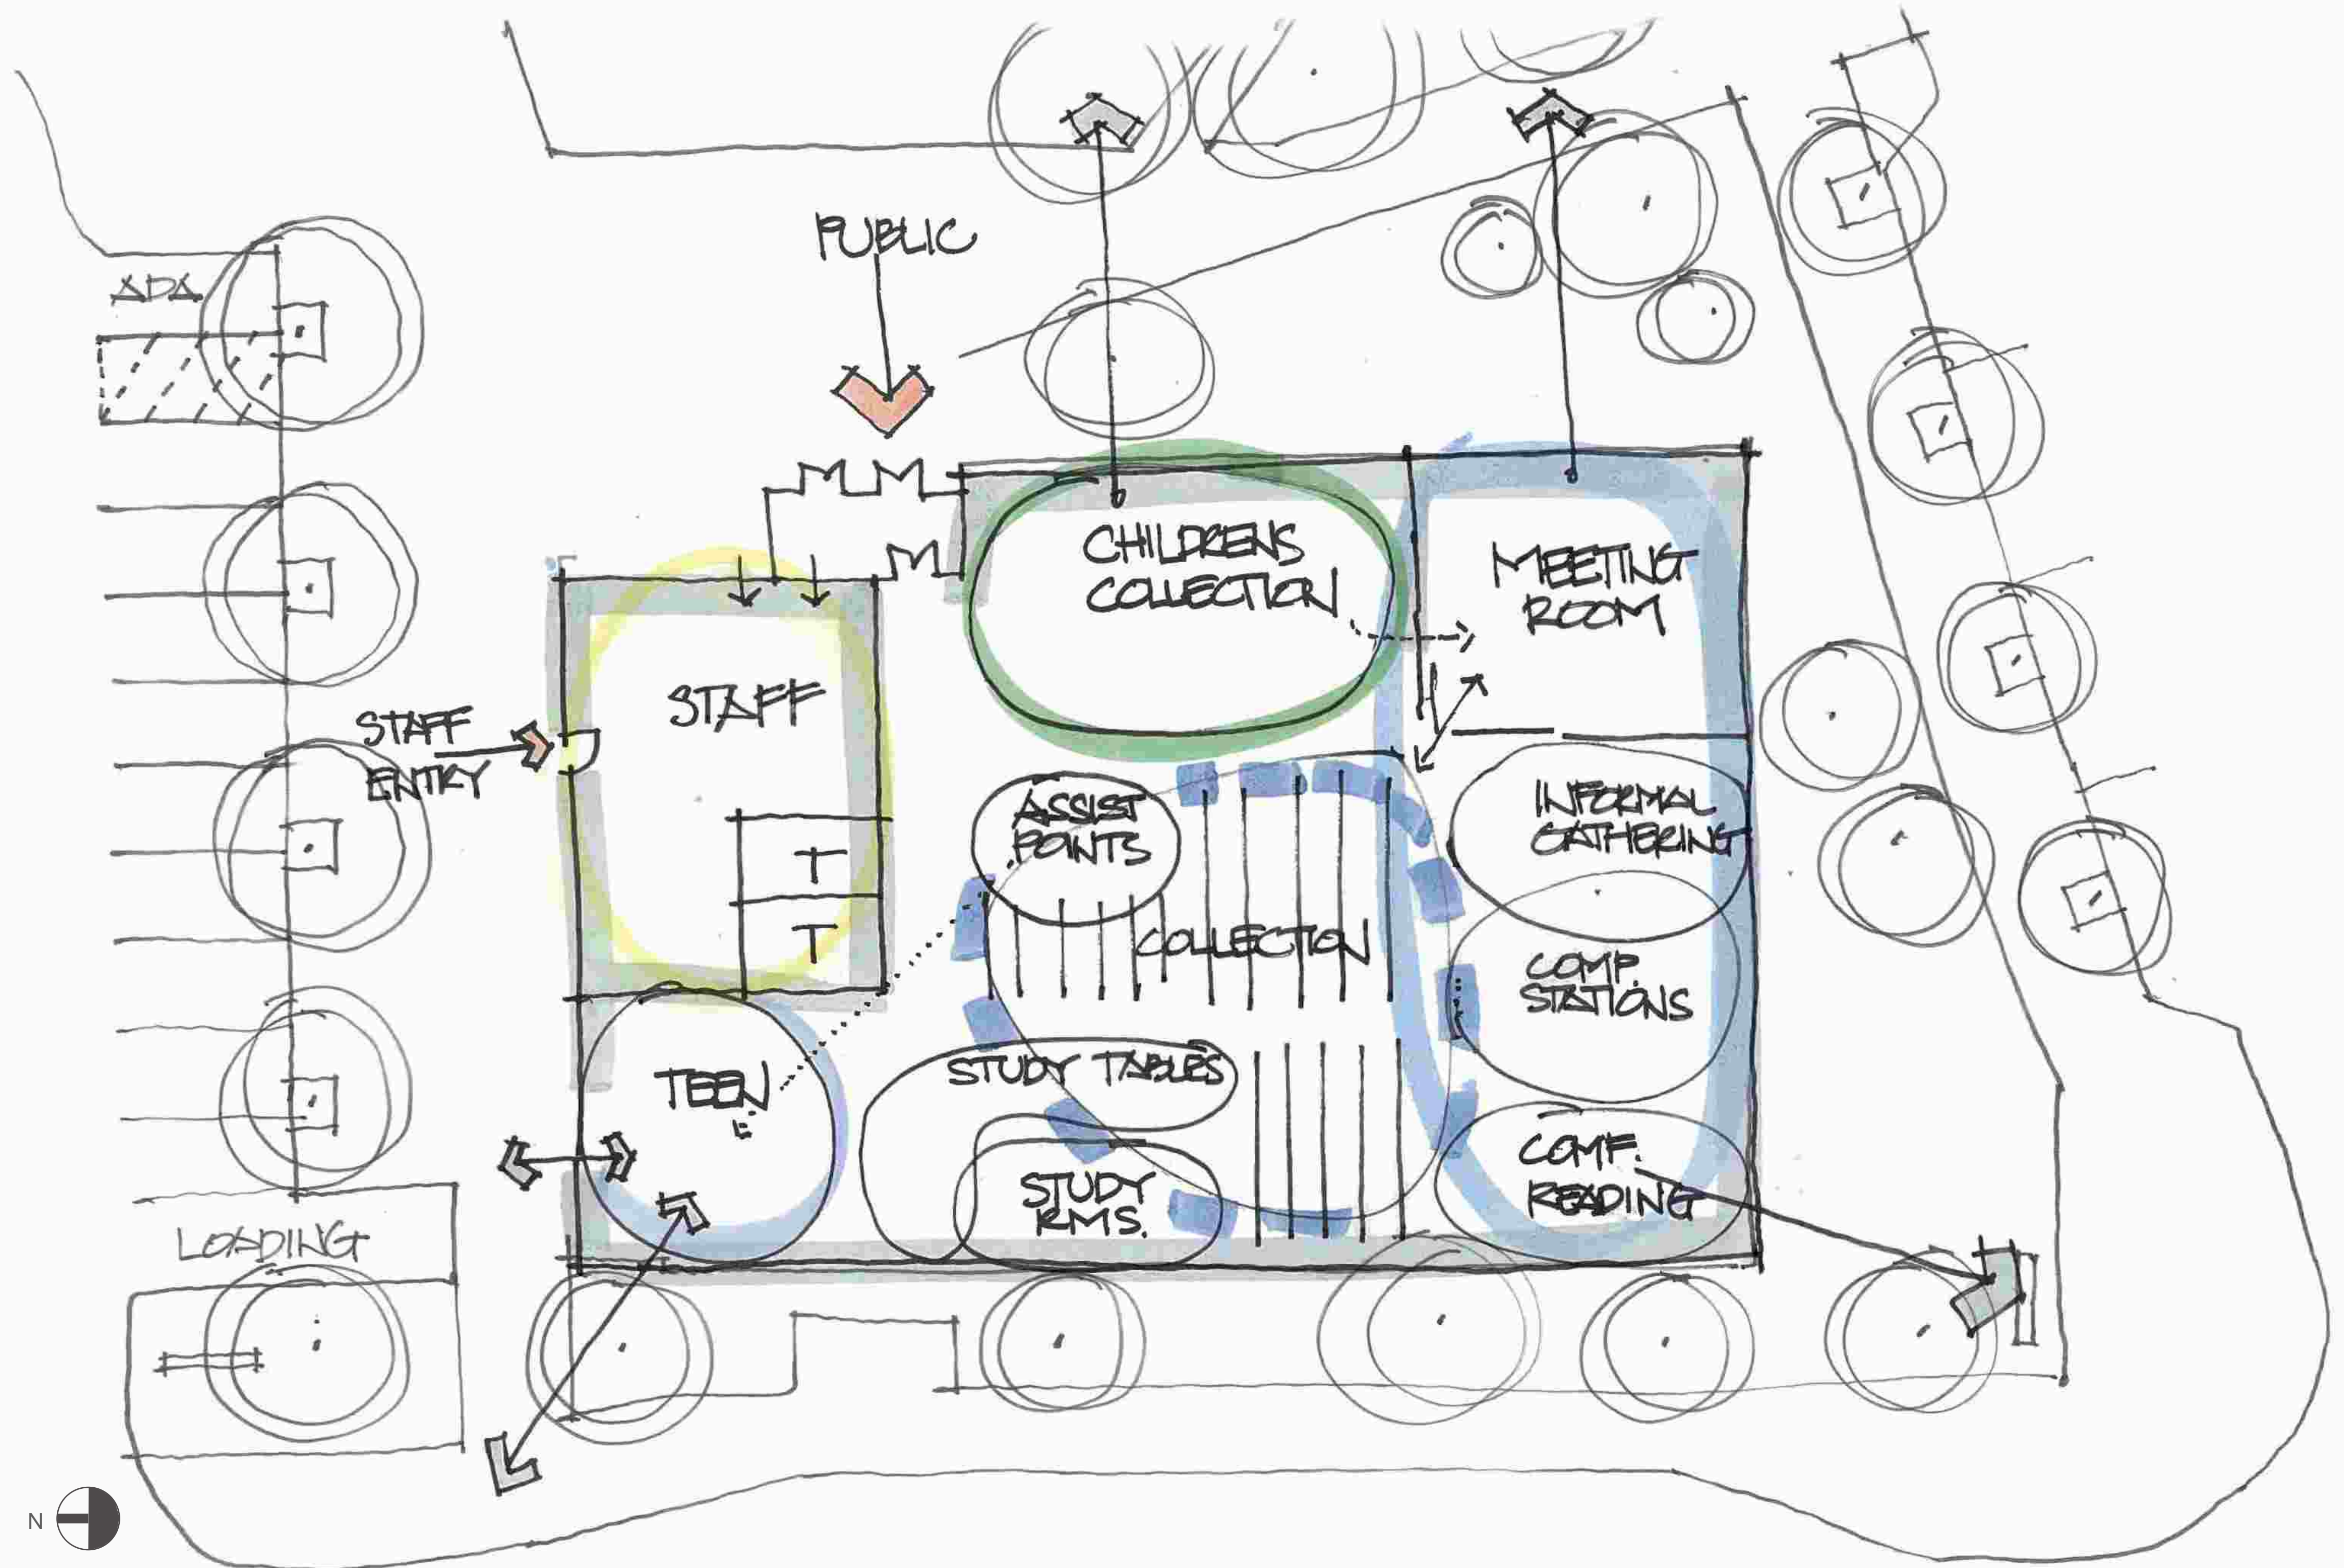



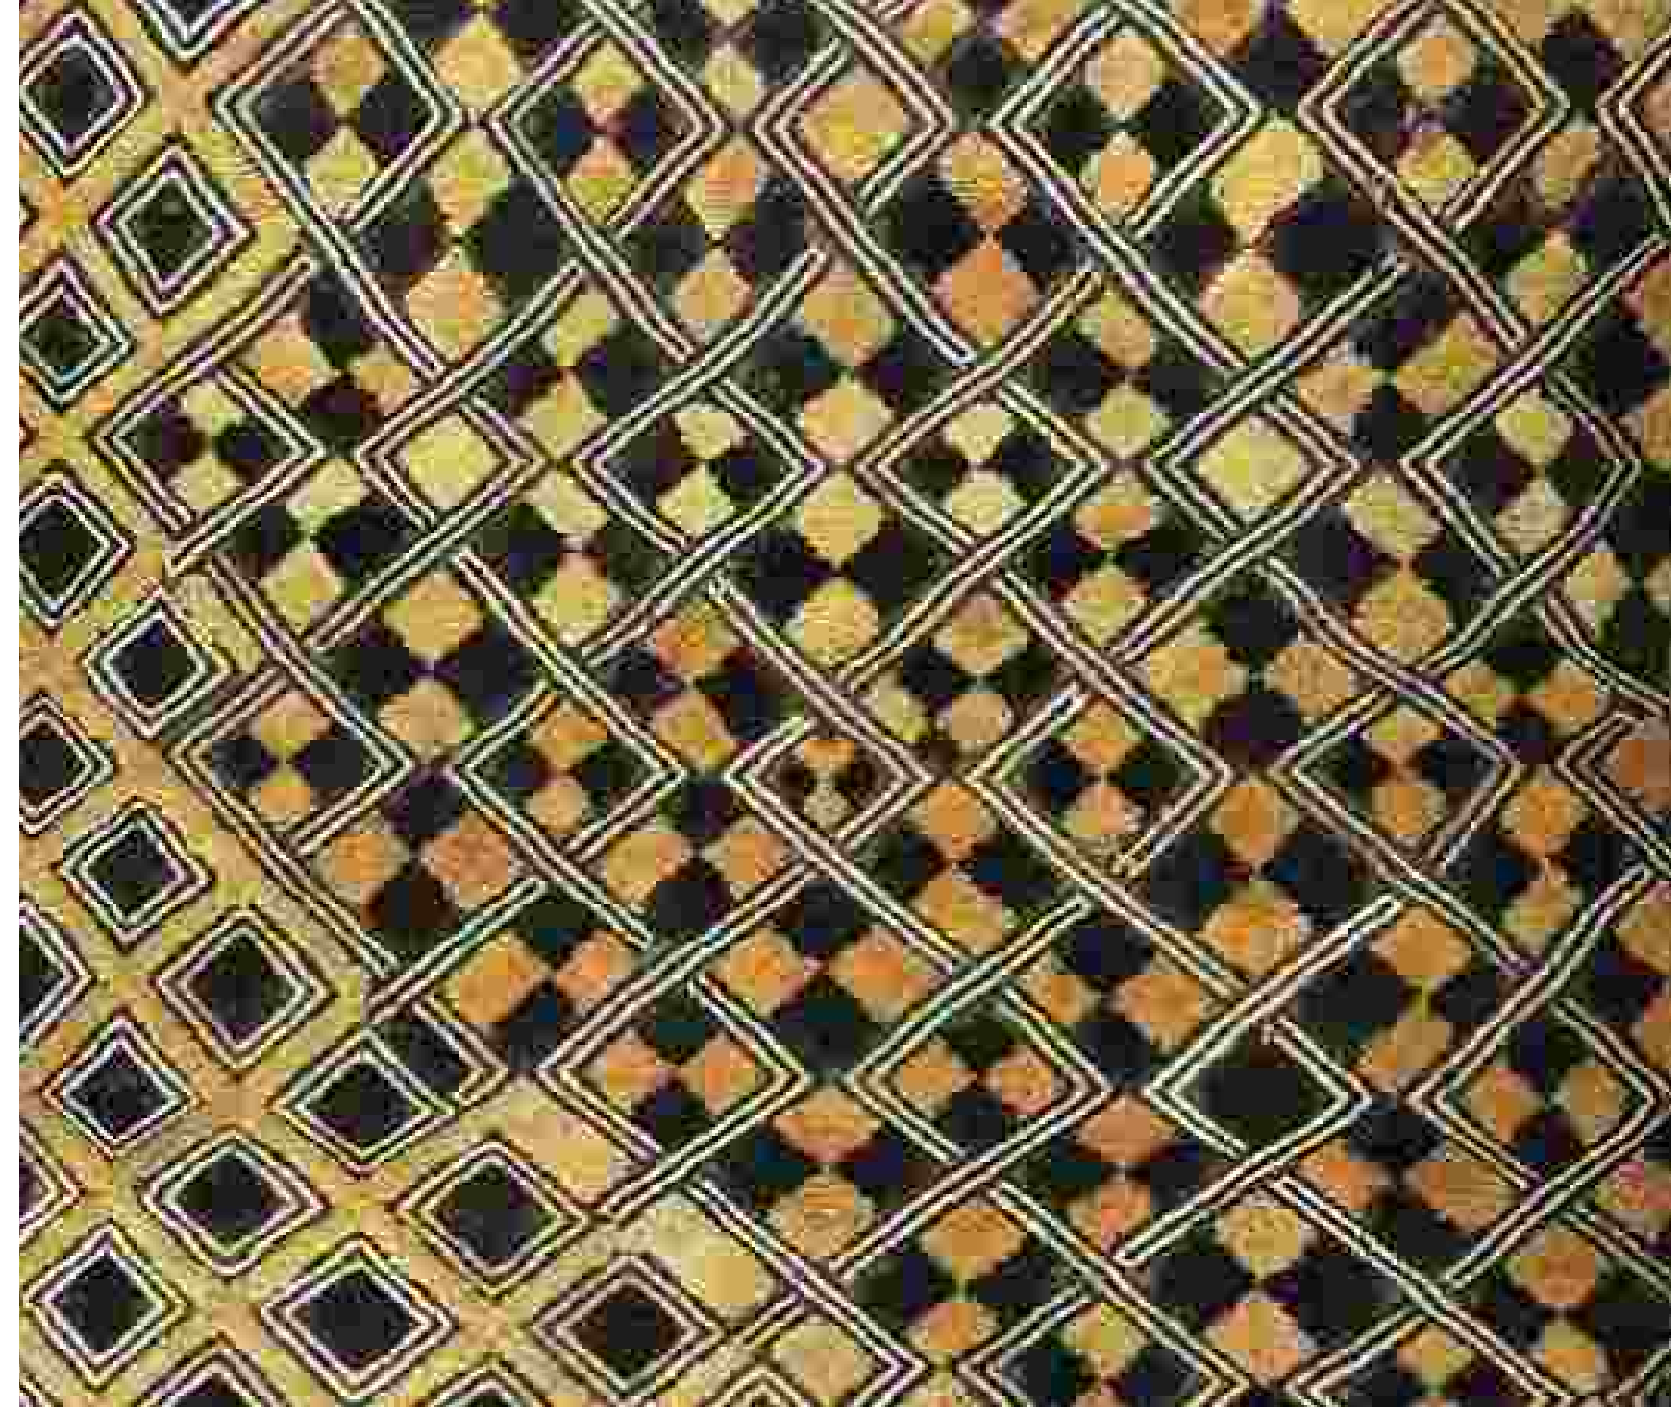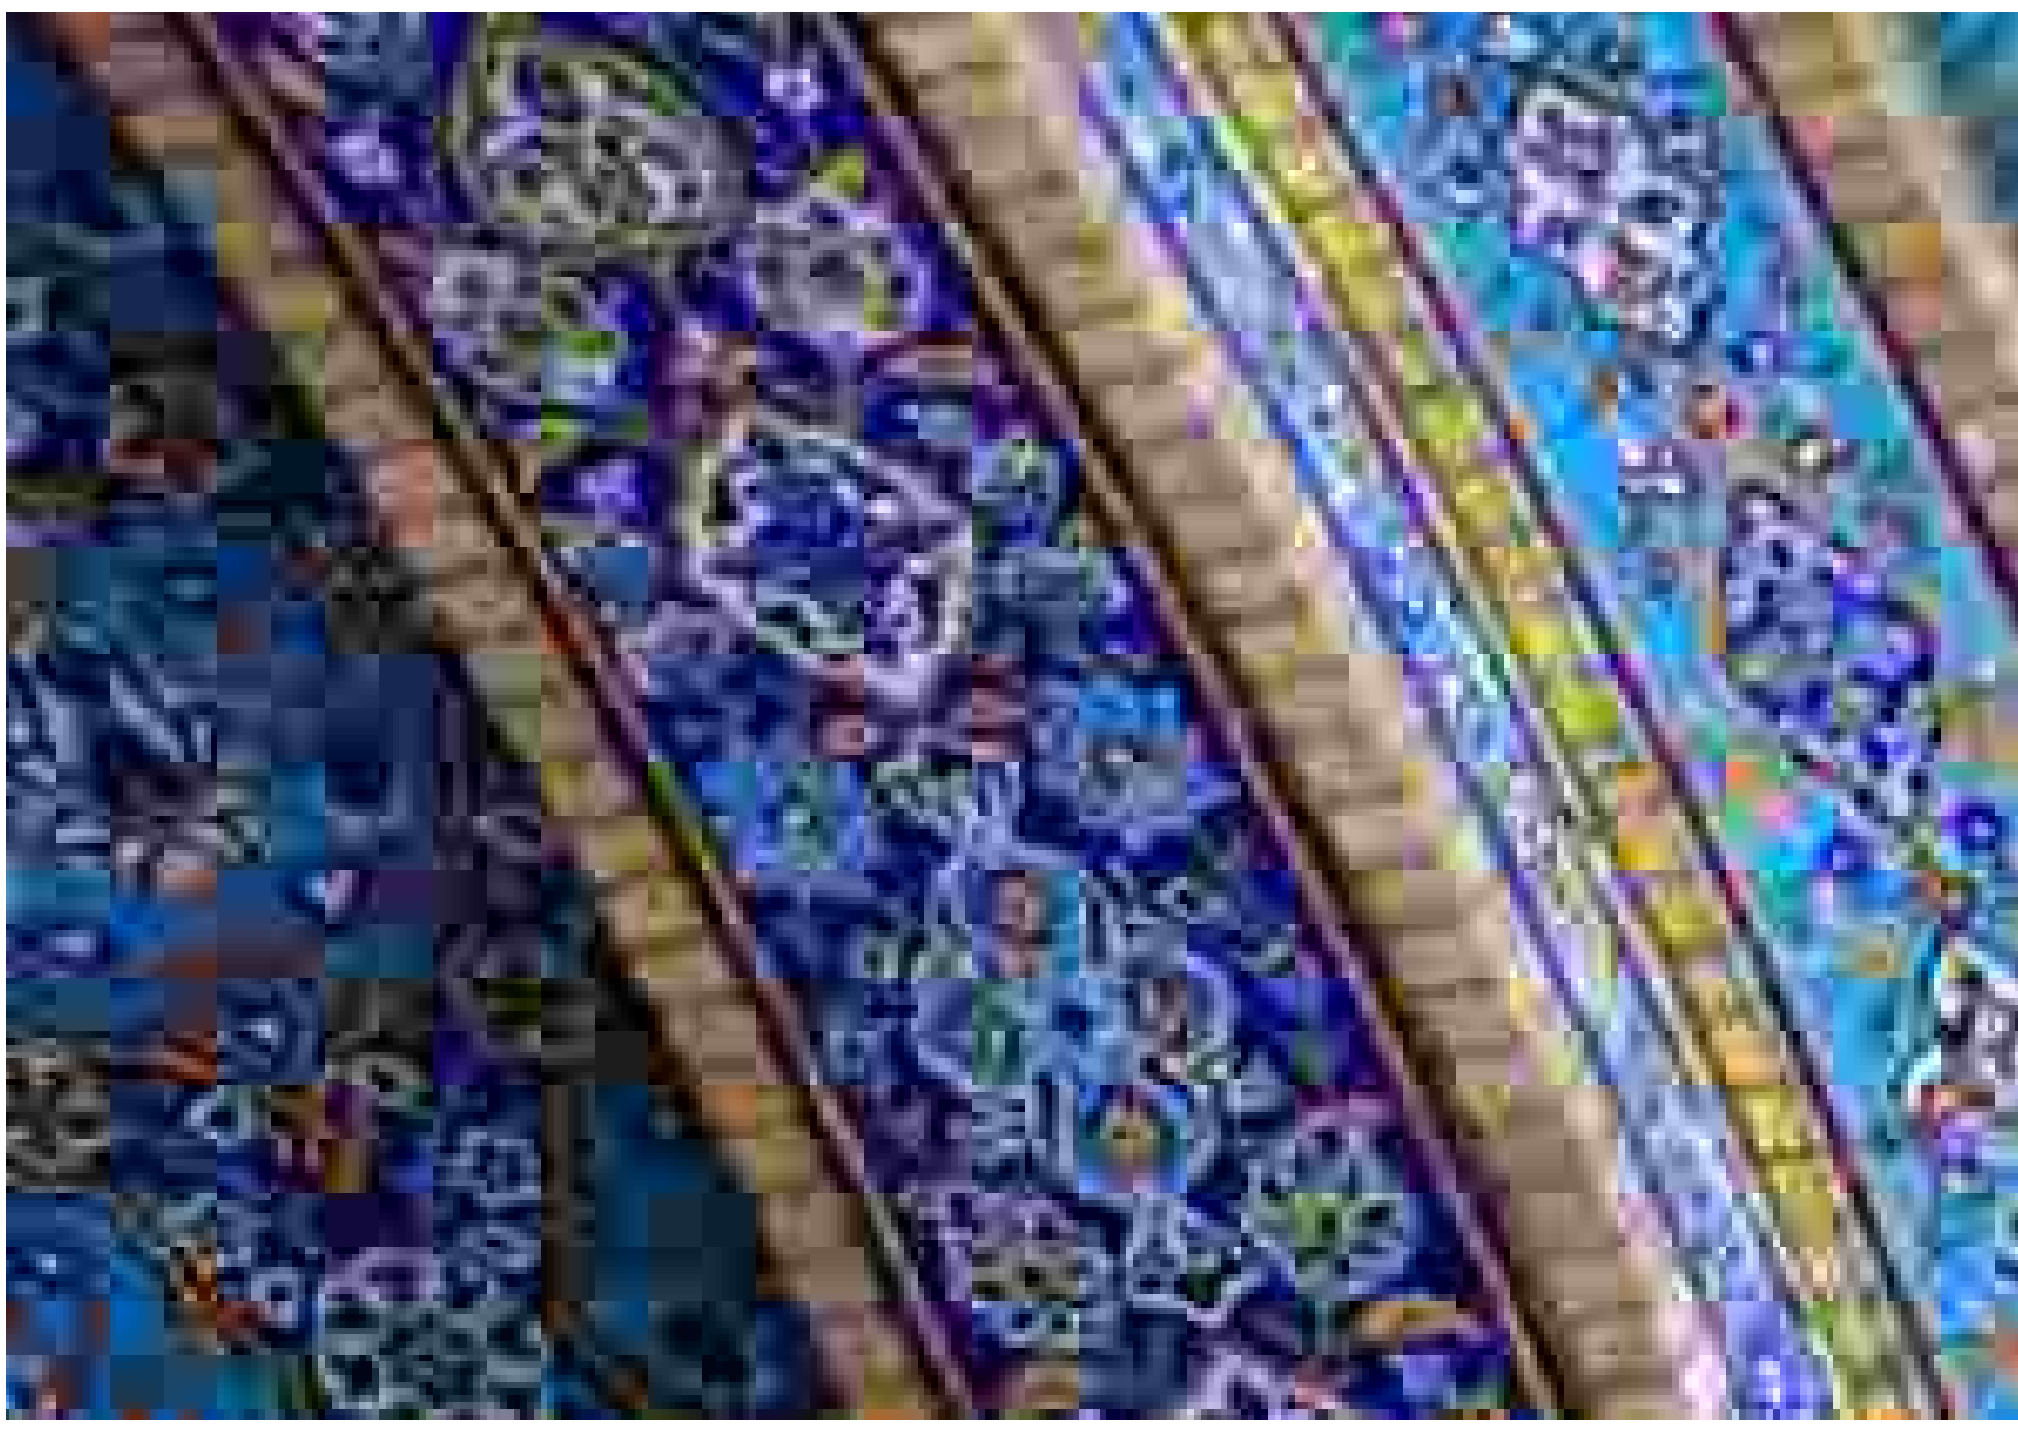

**MOSAIC** ....TUKWILA IS A MOSAIC OF CULTURES, OF LANGUAGES, ETHNICITY, INCOME, AGES, EXPERIENCES.....

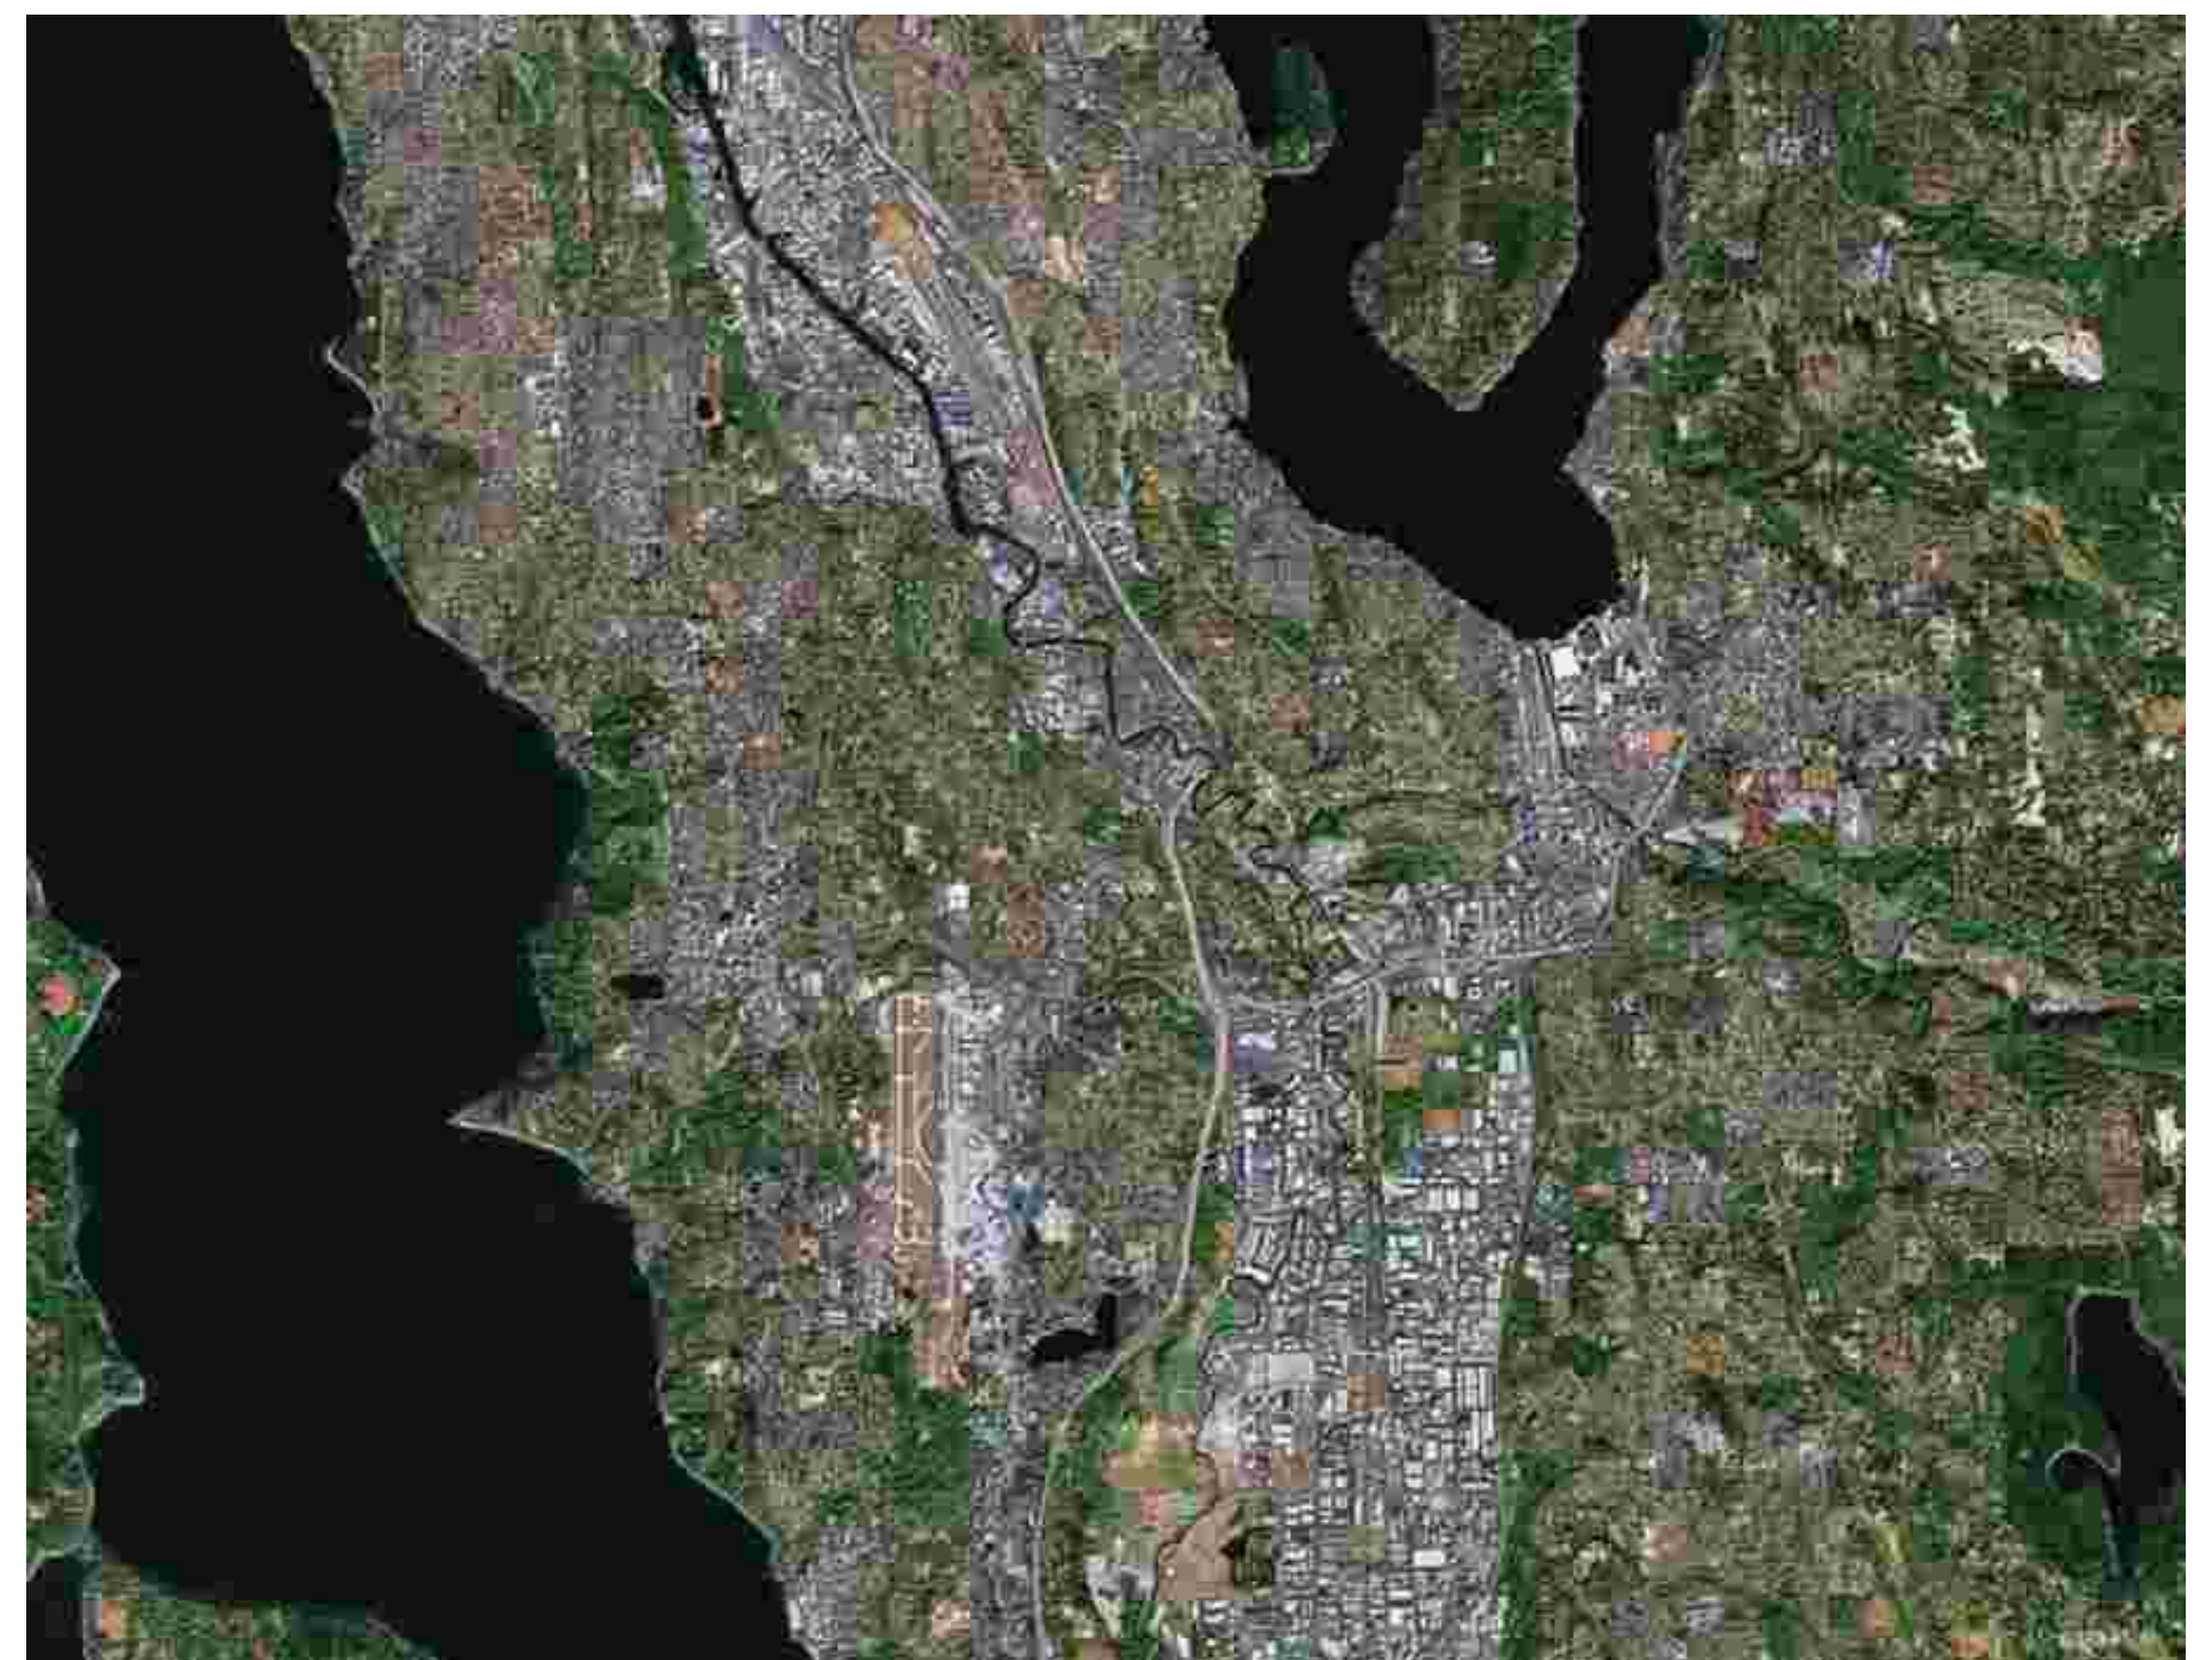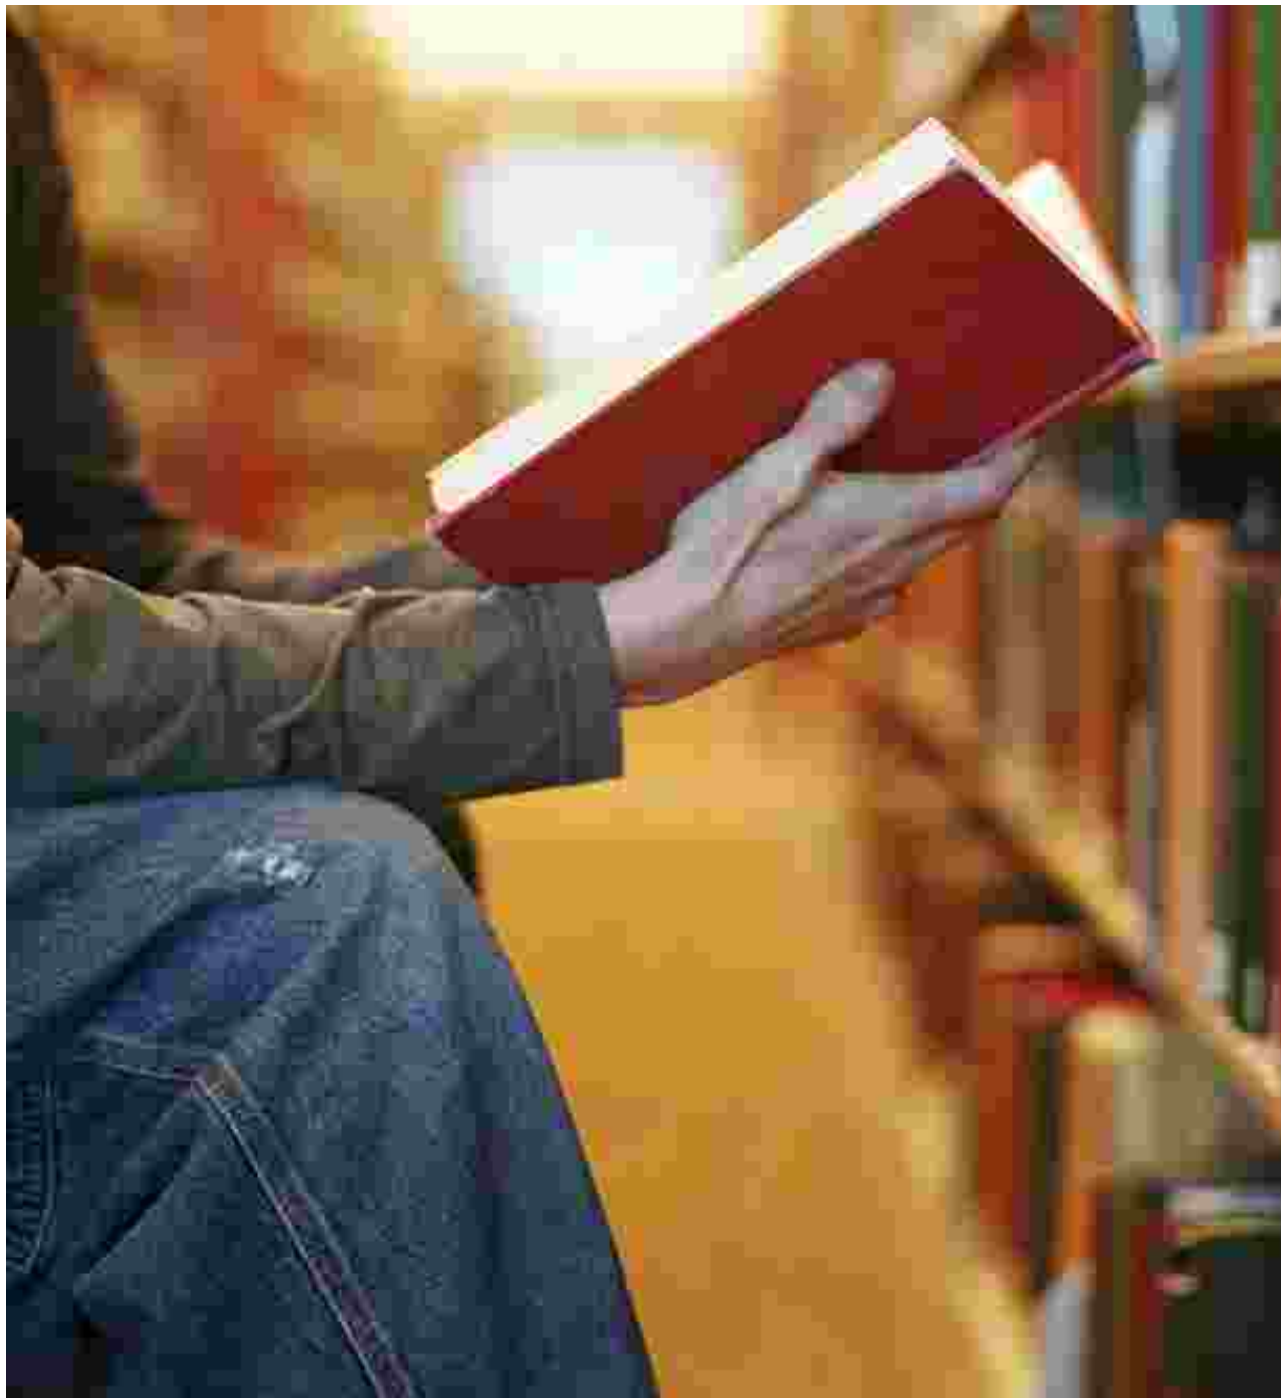


**GATEWAY** ....TUKWILA IS A GATEWAY FOR PEOPLE, A GATEWAY OF KNOWLEDGE, A GATEWAY TO LEARNING.....






VIEW 1 LIBRARY ENTRY AT THE PUBLIC PLAZA

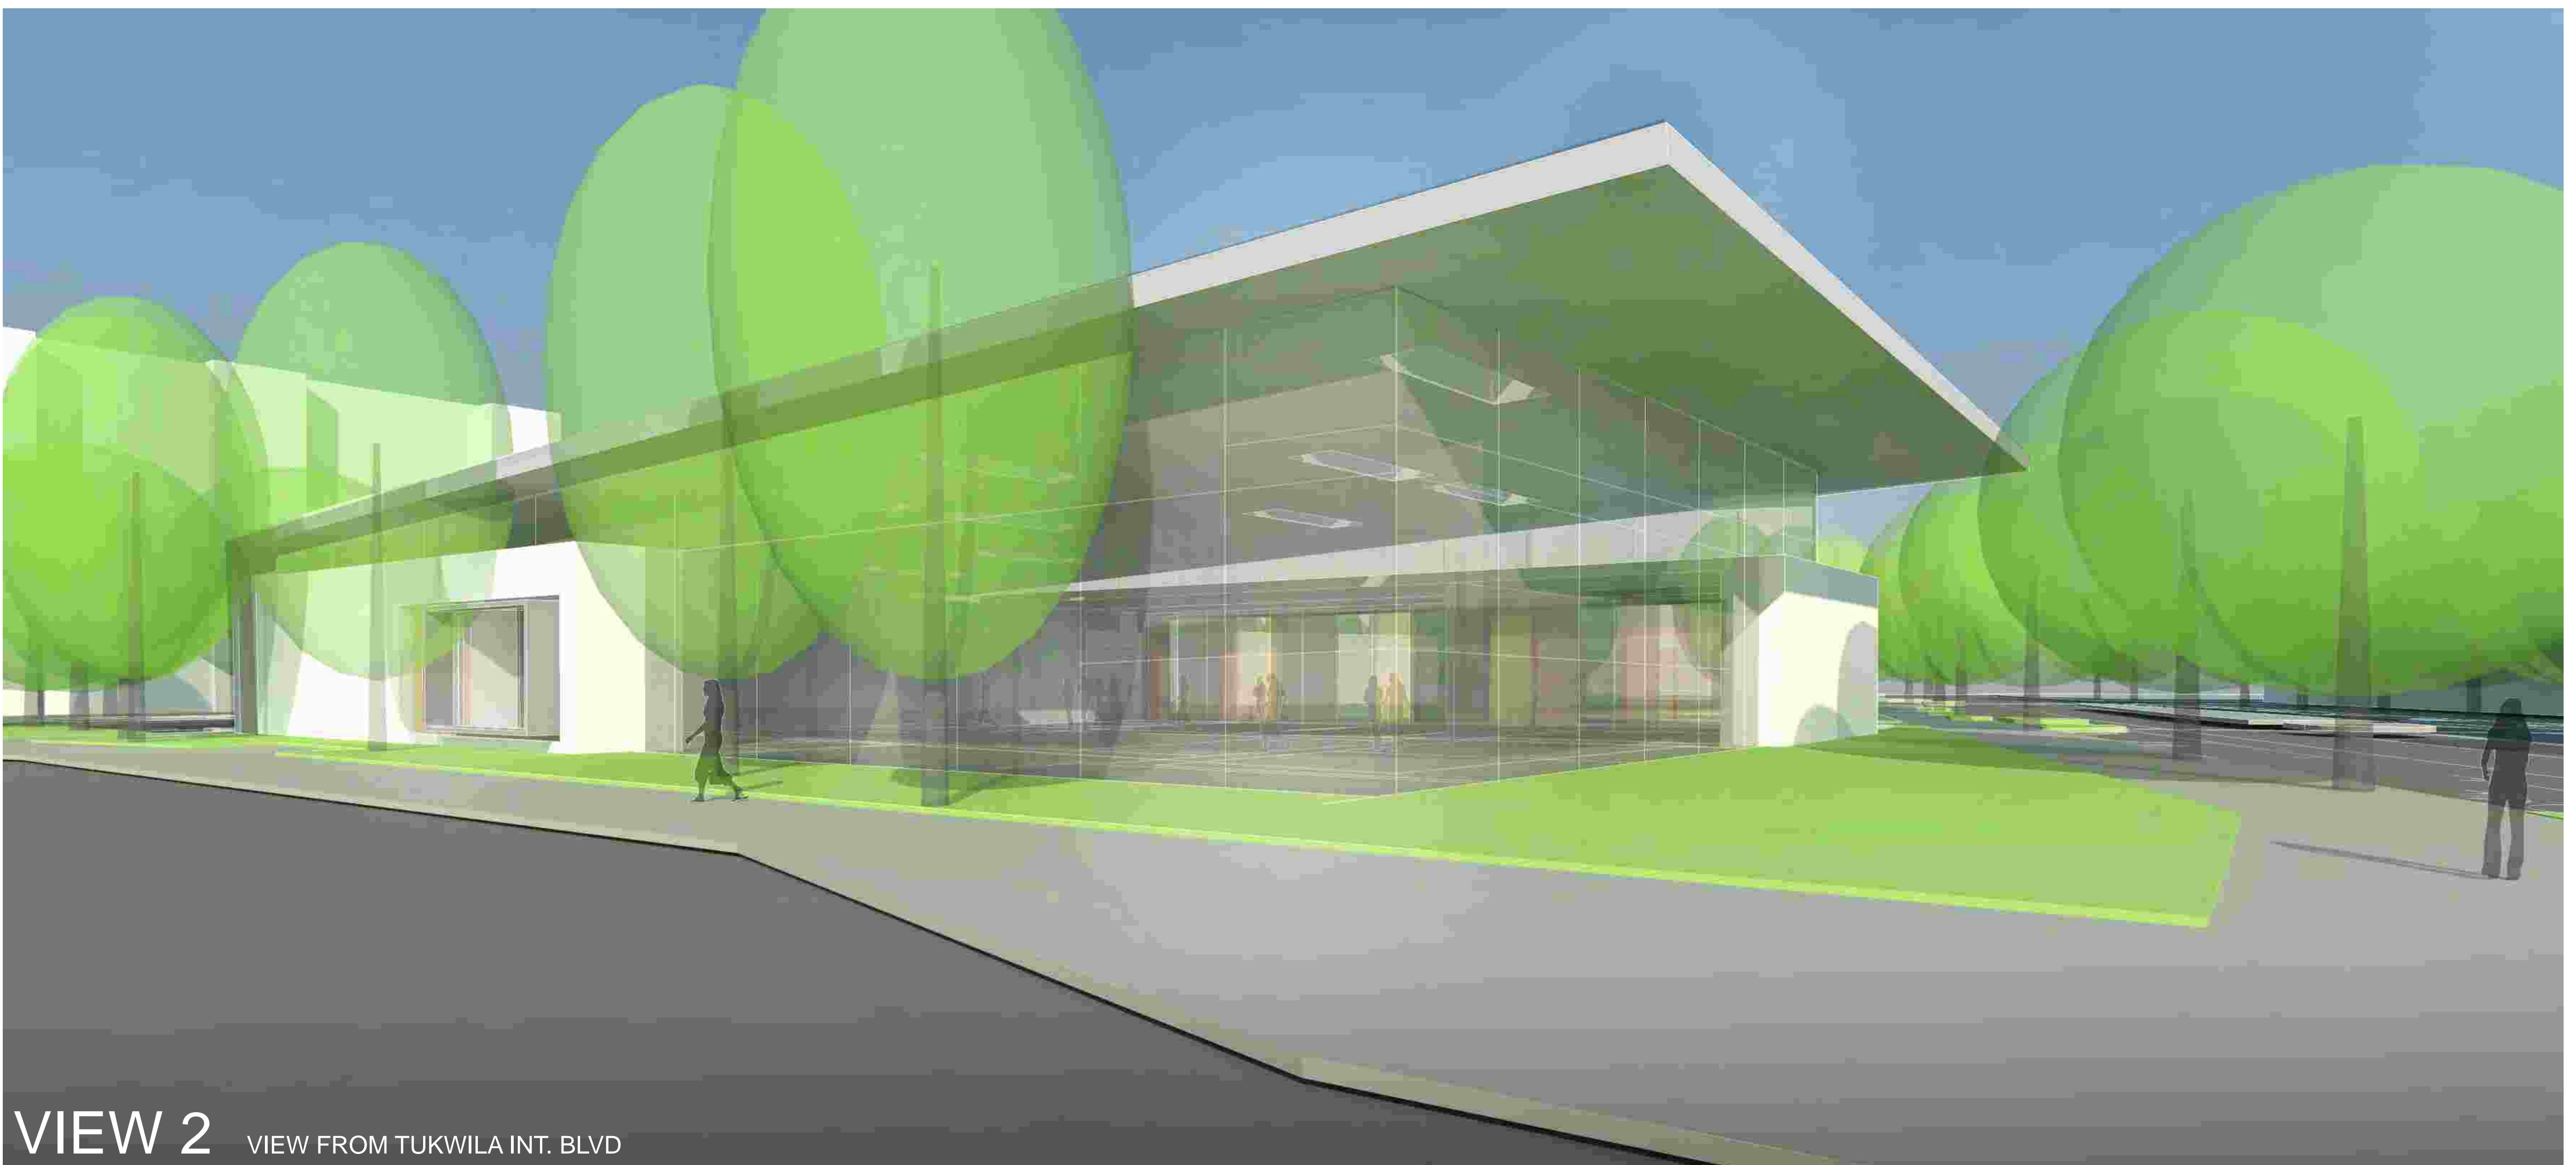

VIEW 2 VIEW FROM TUKWILA INT. BLVD




VIEW 3 AERIAL VIEW FROM THE EAST

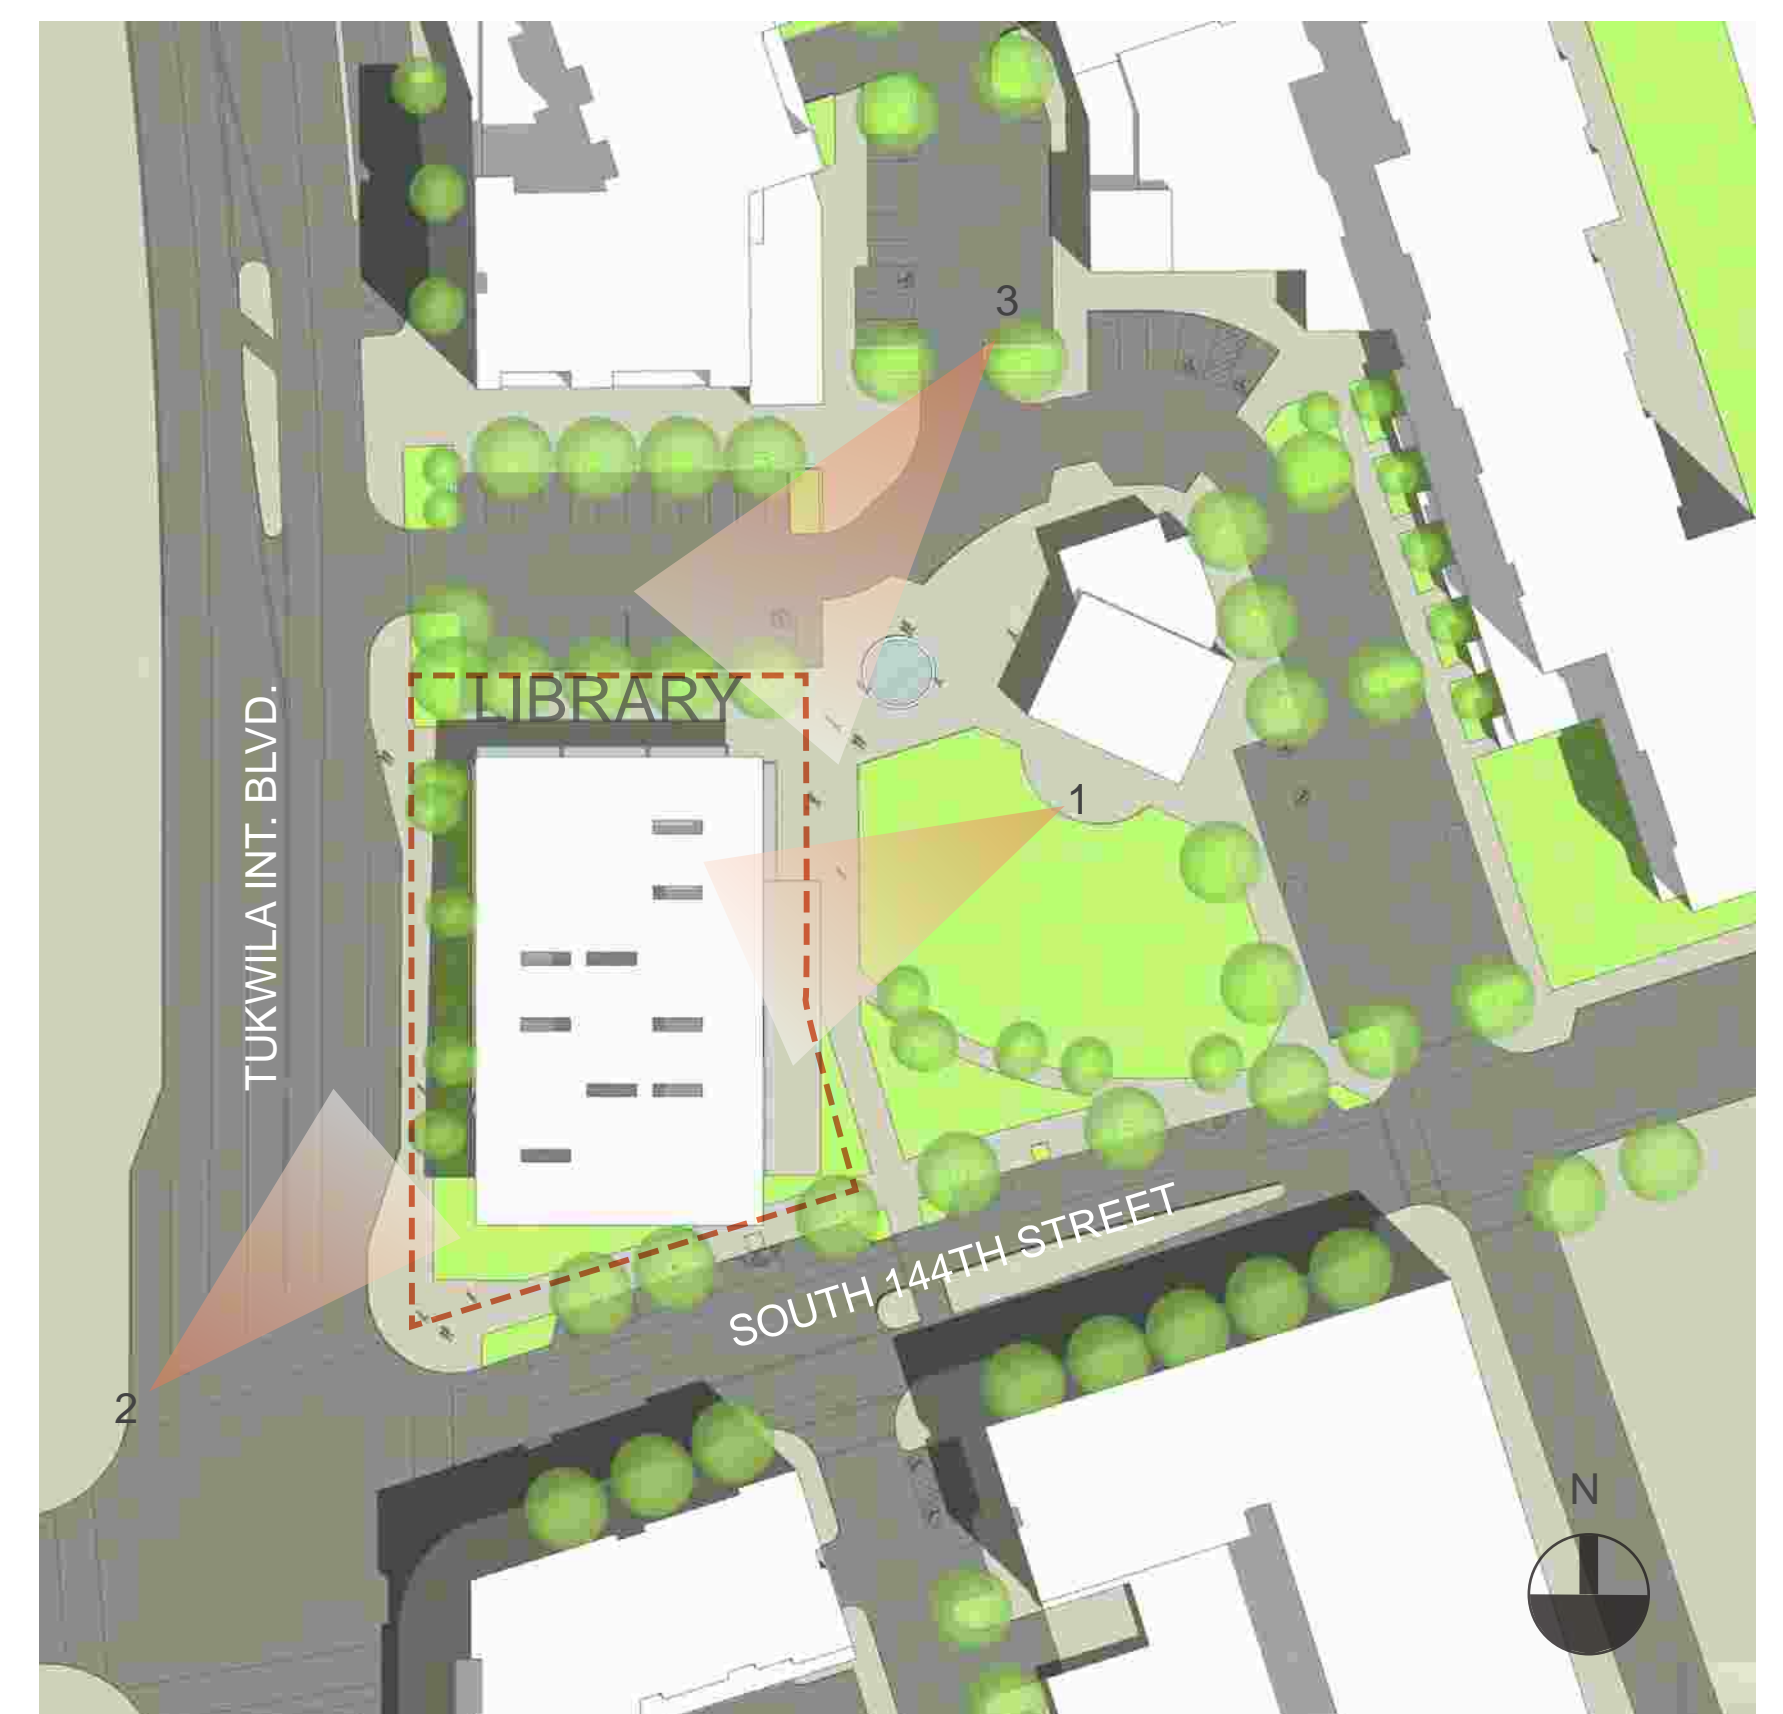






VIEW 1 LIBRARY ENTRY AT THE PUBLIC PLAZA

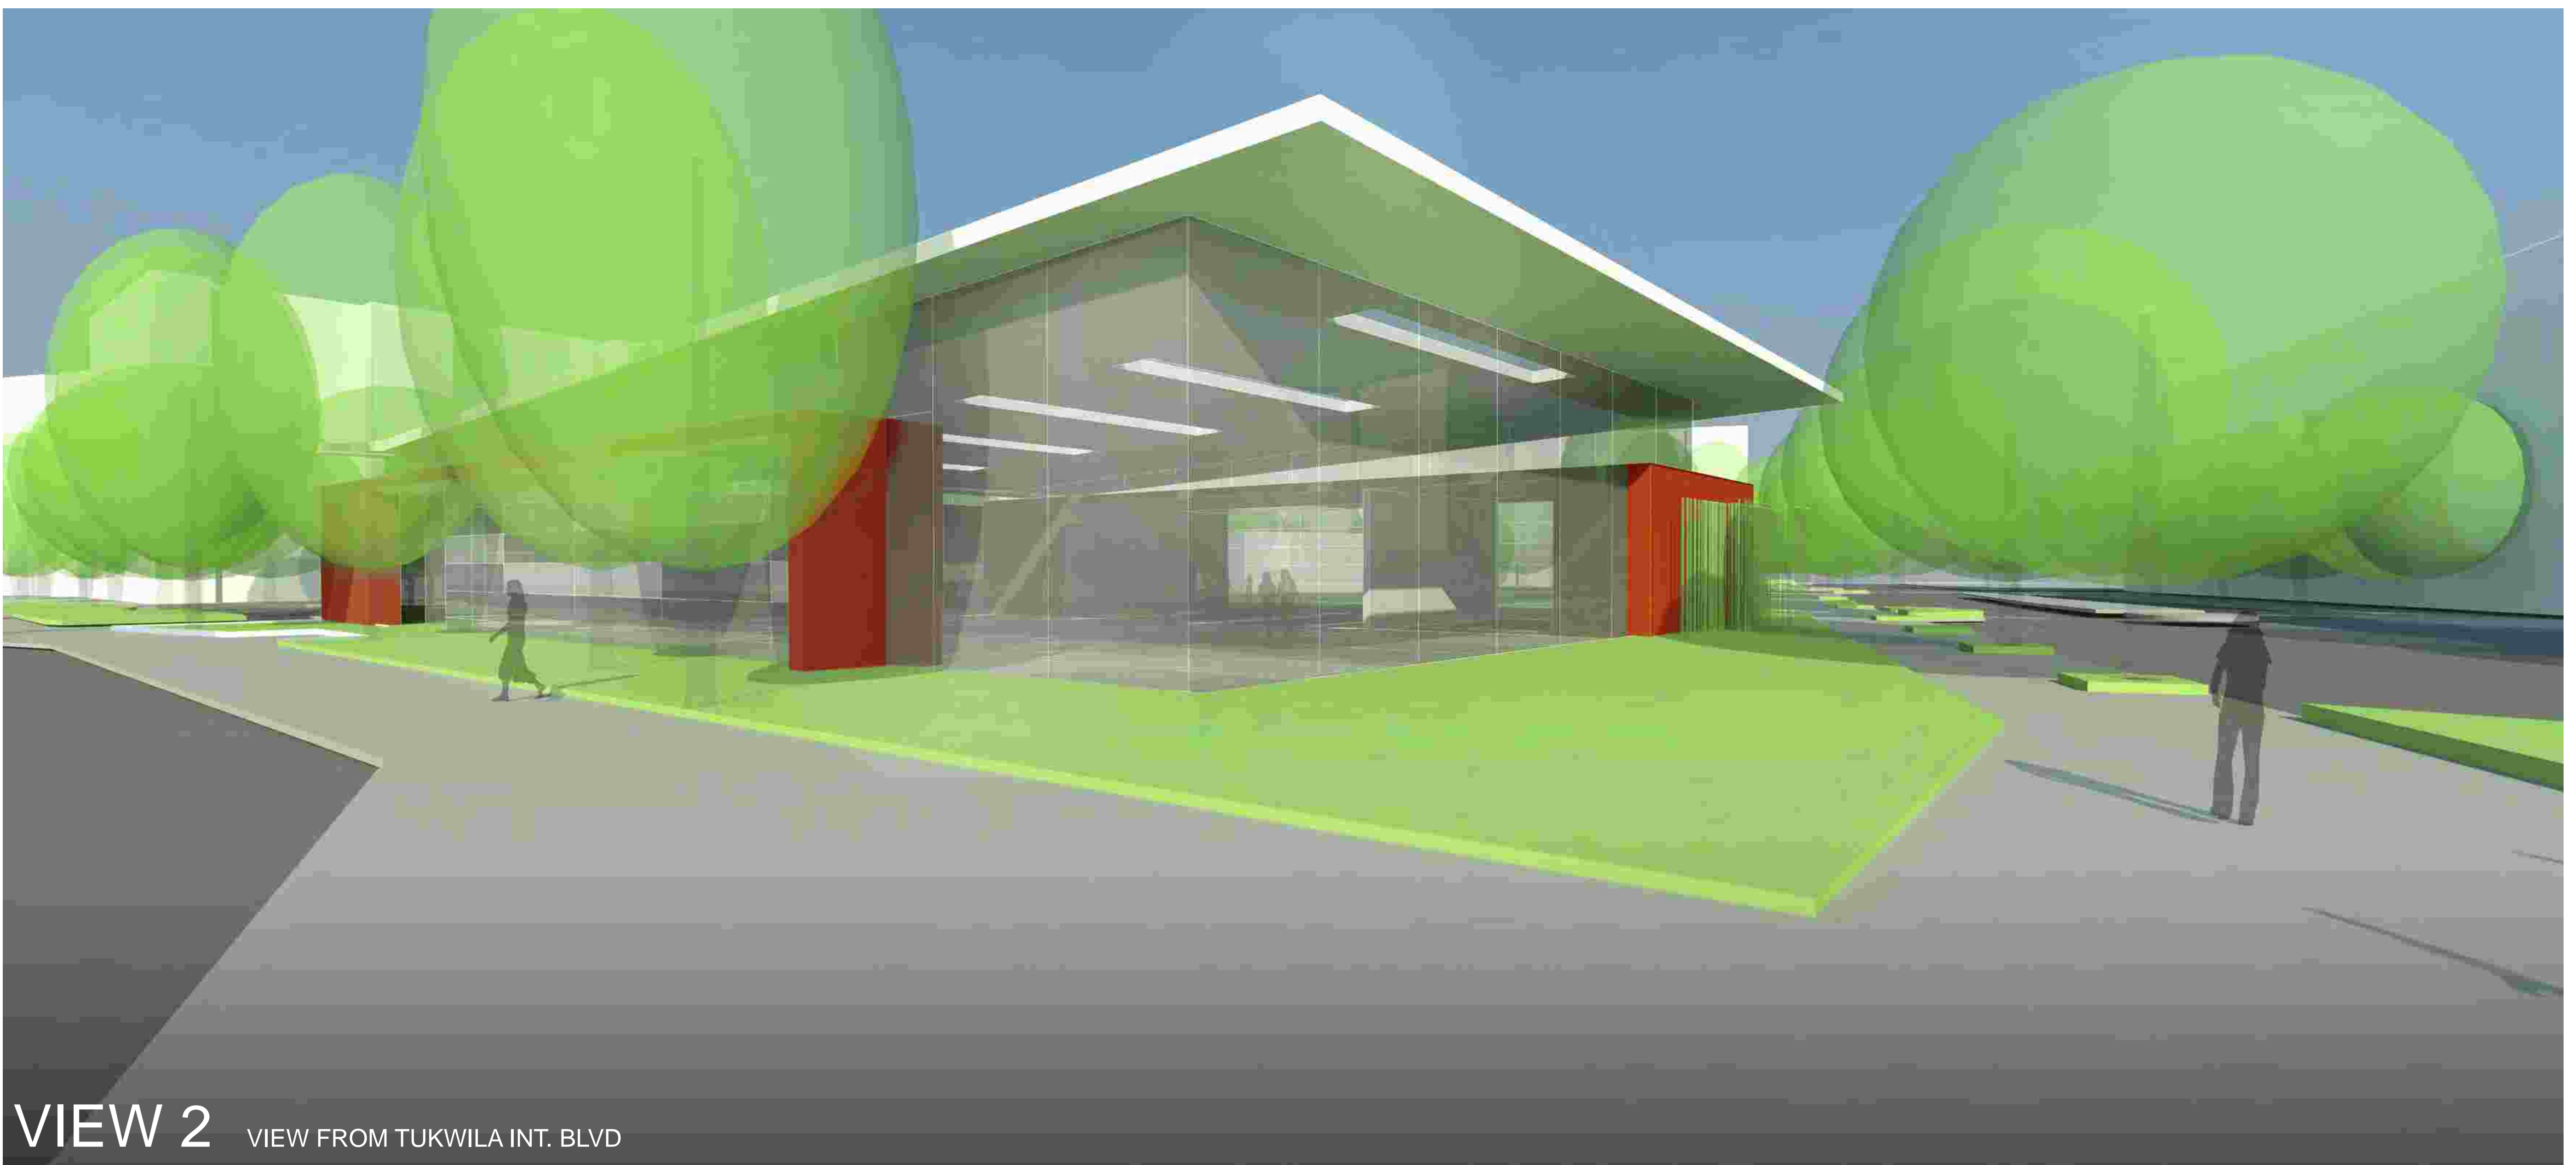


VIEW 2 VIEW FROM TUKWILA INT. BLVD



VIEW 3 AERIAL VIEW FROM THE EAST

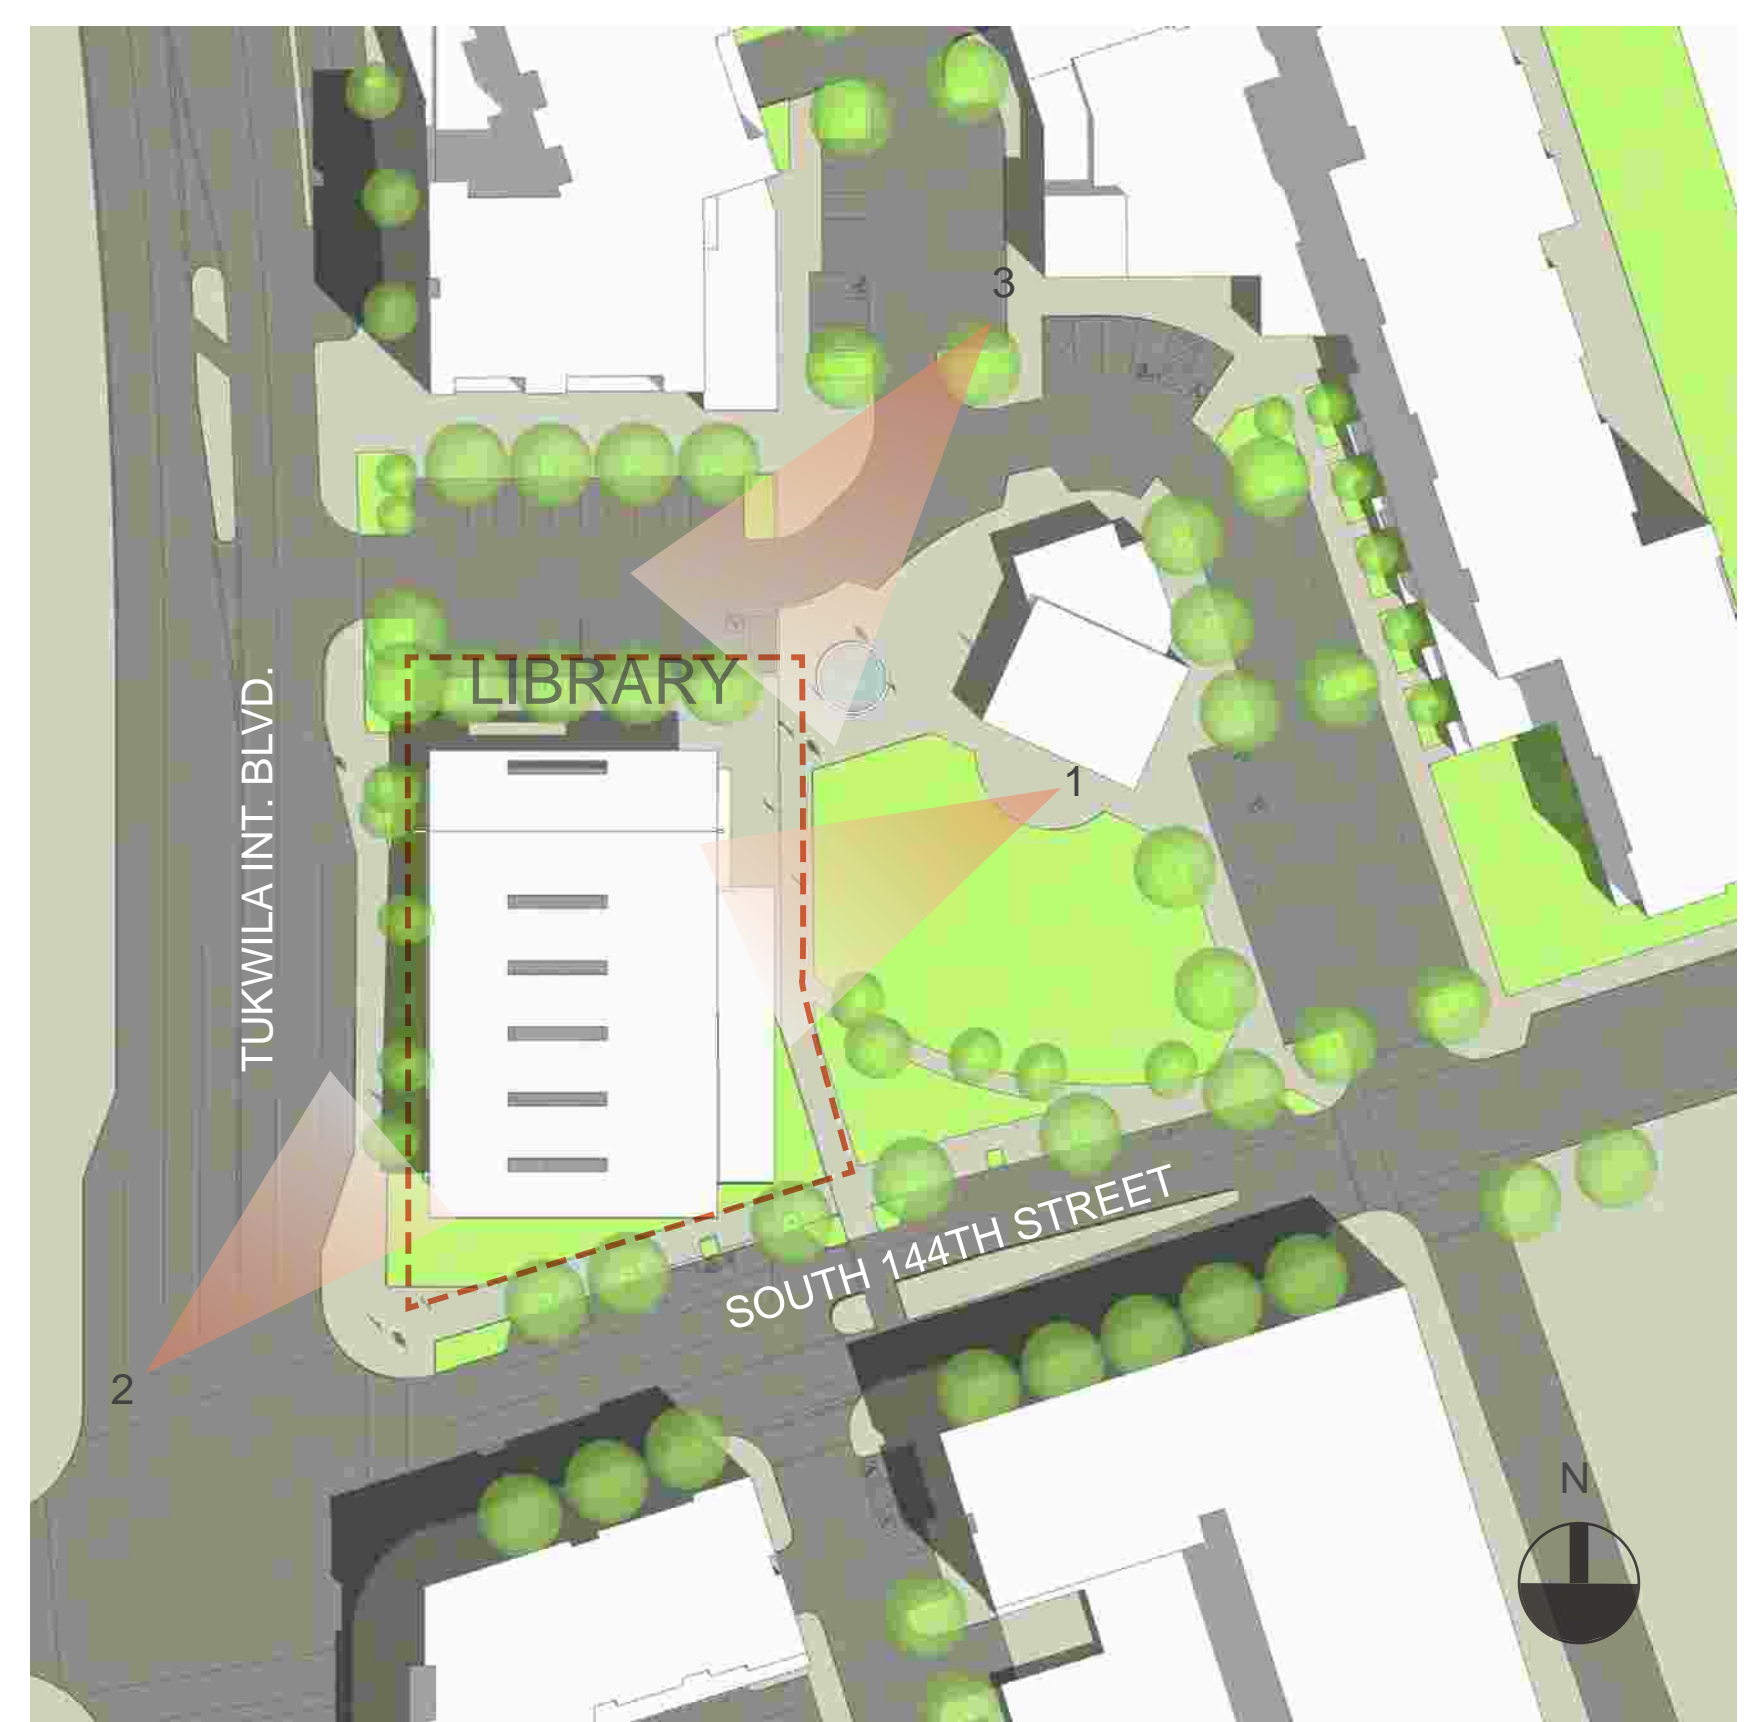



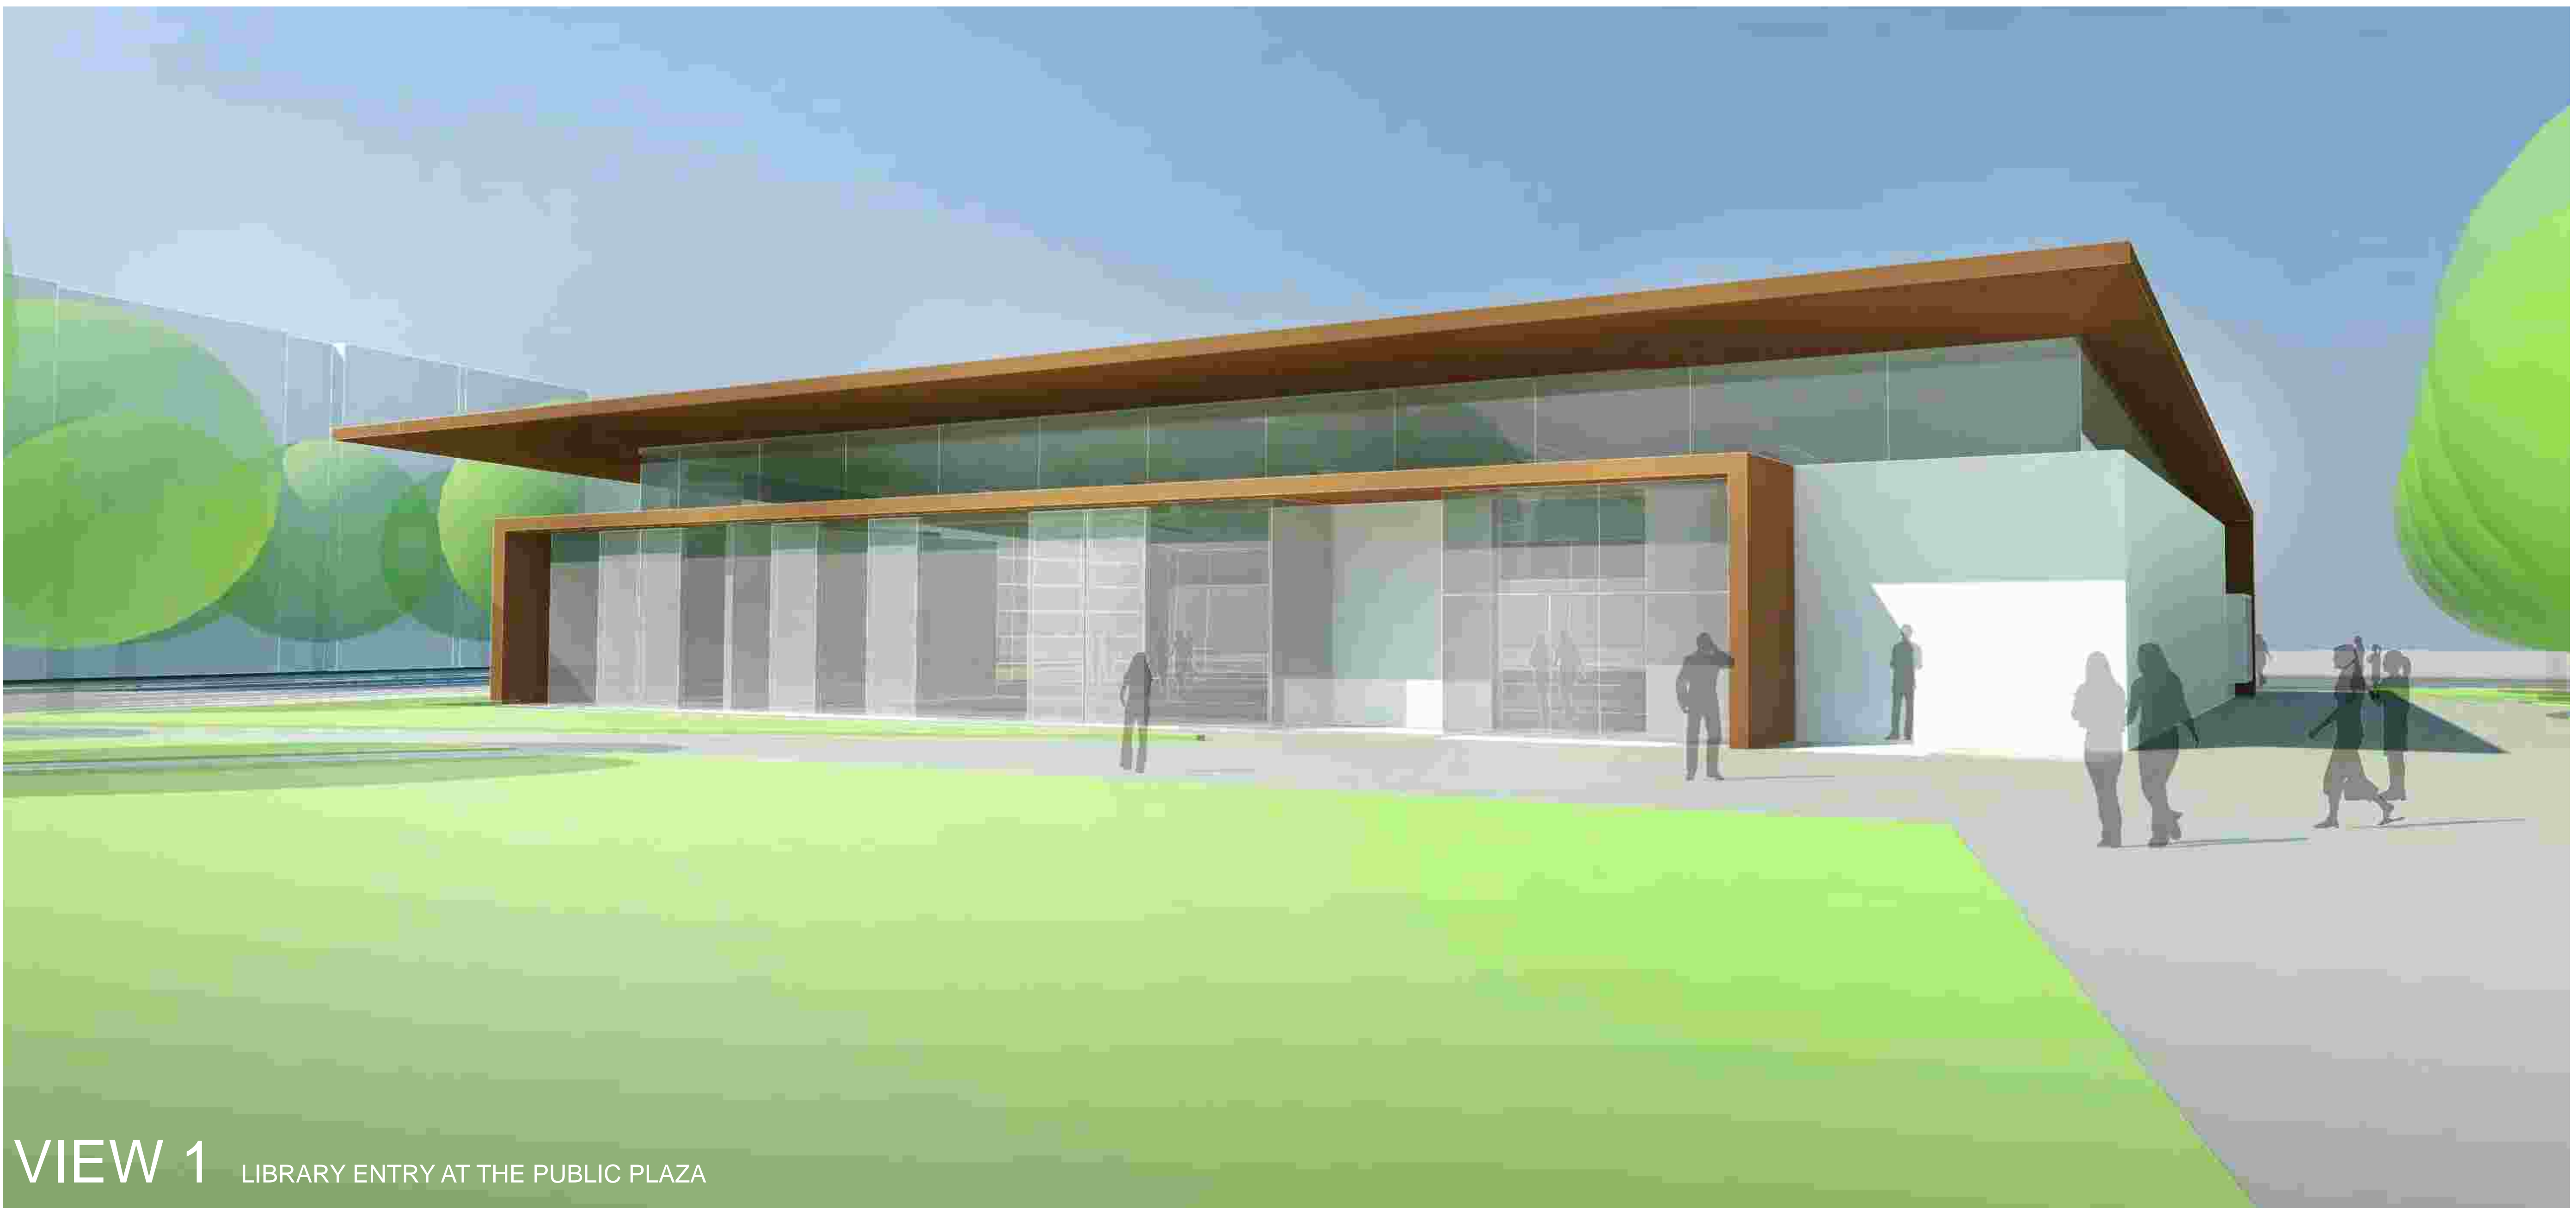

VIEW 1 LIBRARY ENTRY AT THE PUBLIC PLAZA



VIEW 2 VIEW FROM TUKWILA INT. BLVD



VIEW 3 AERIAL VIEW FROM THE EAST

